


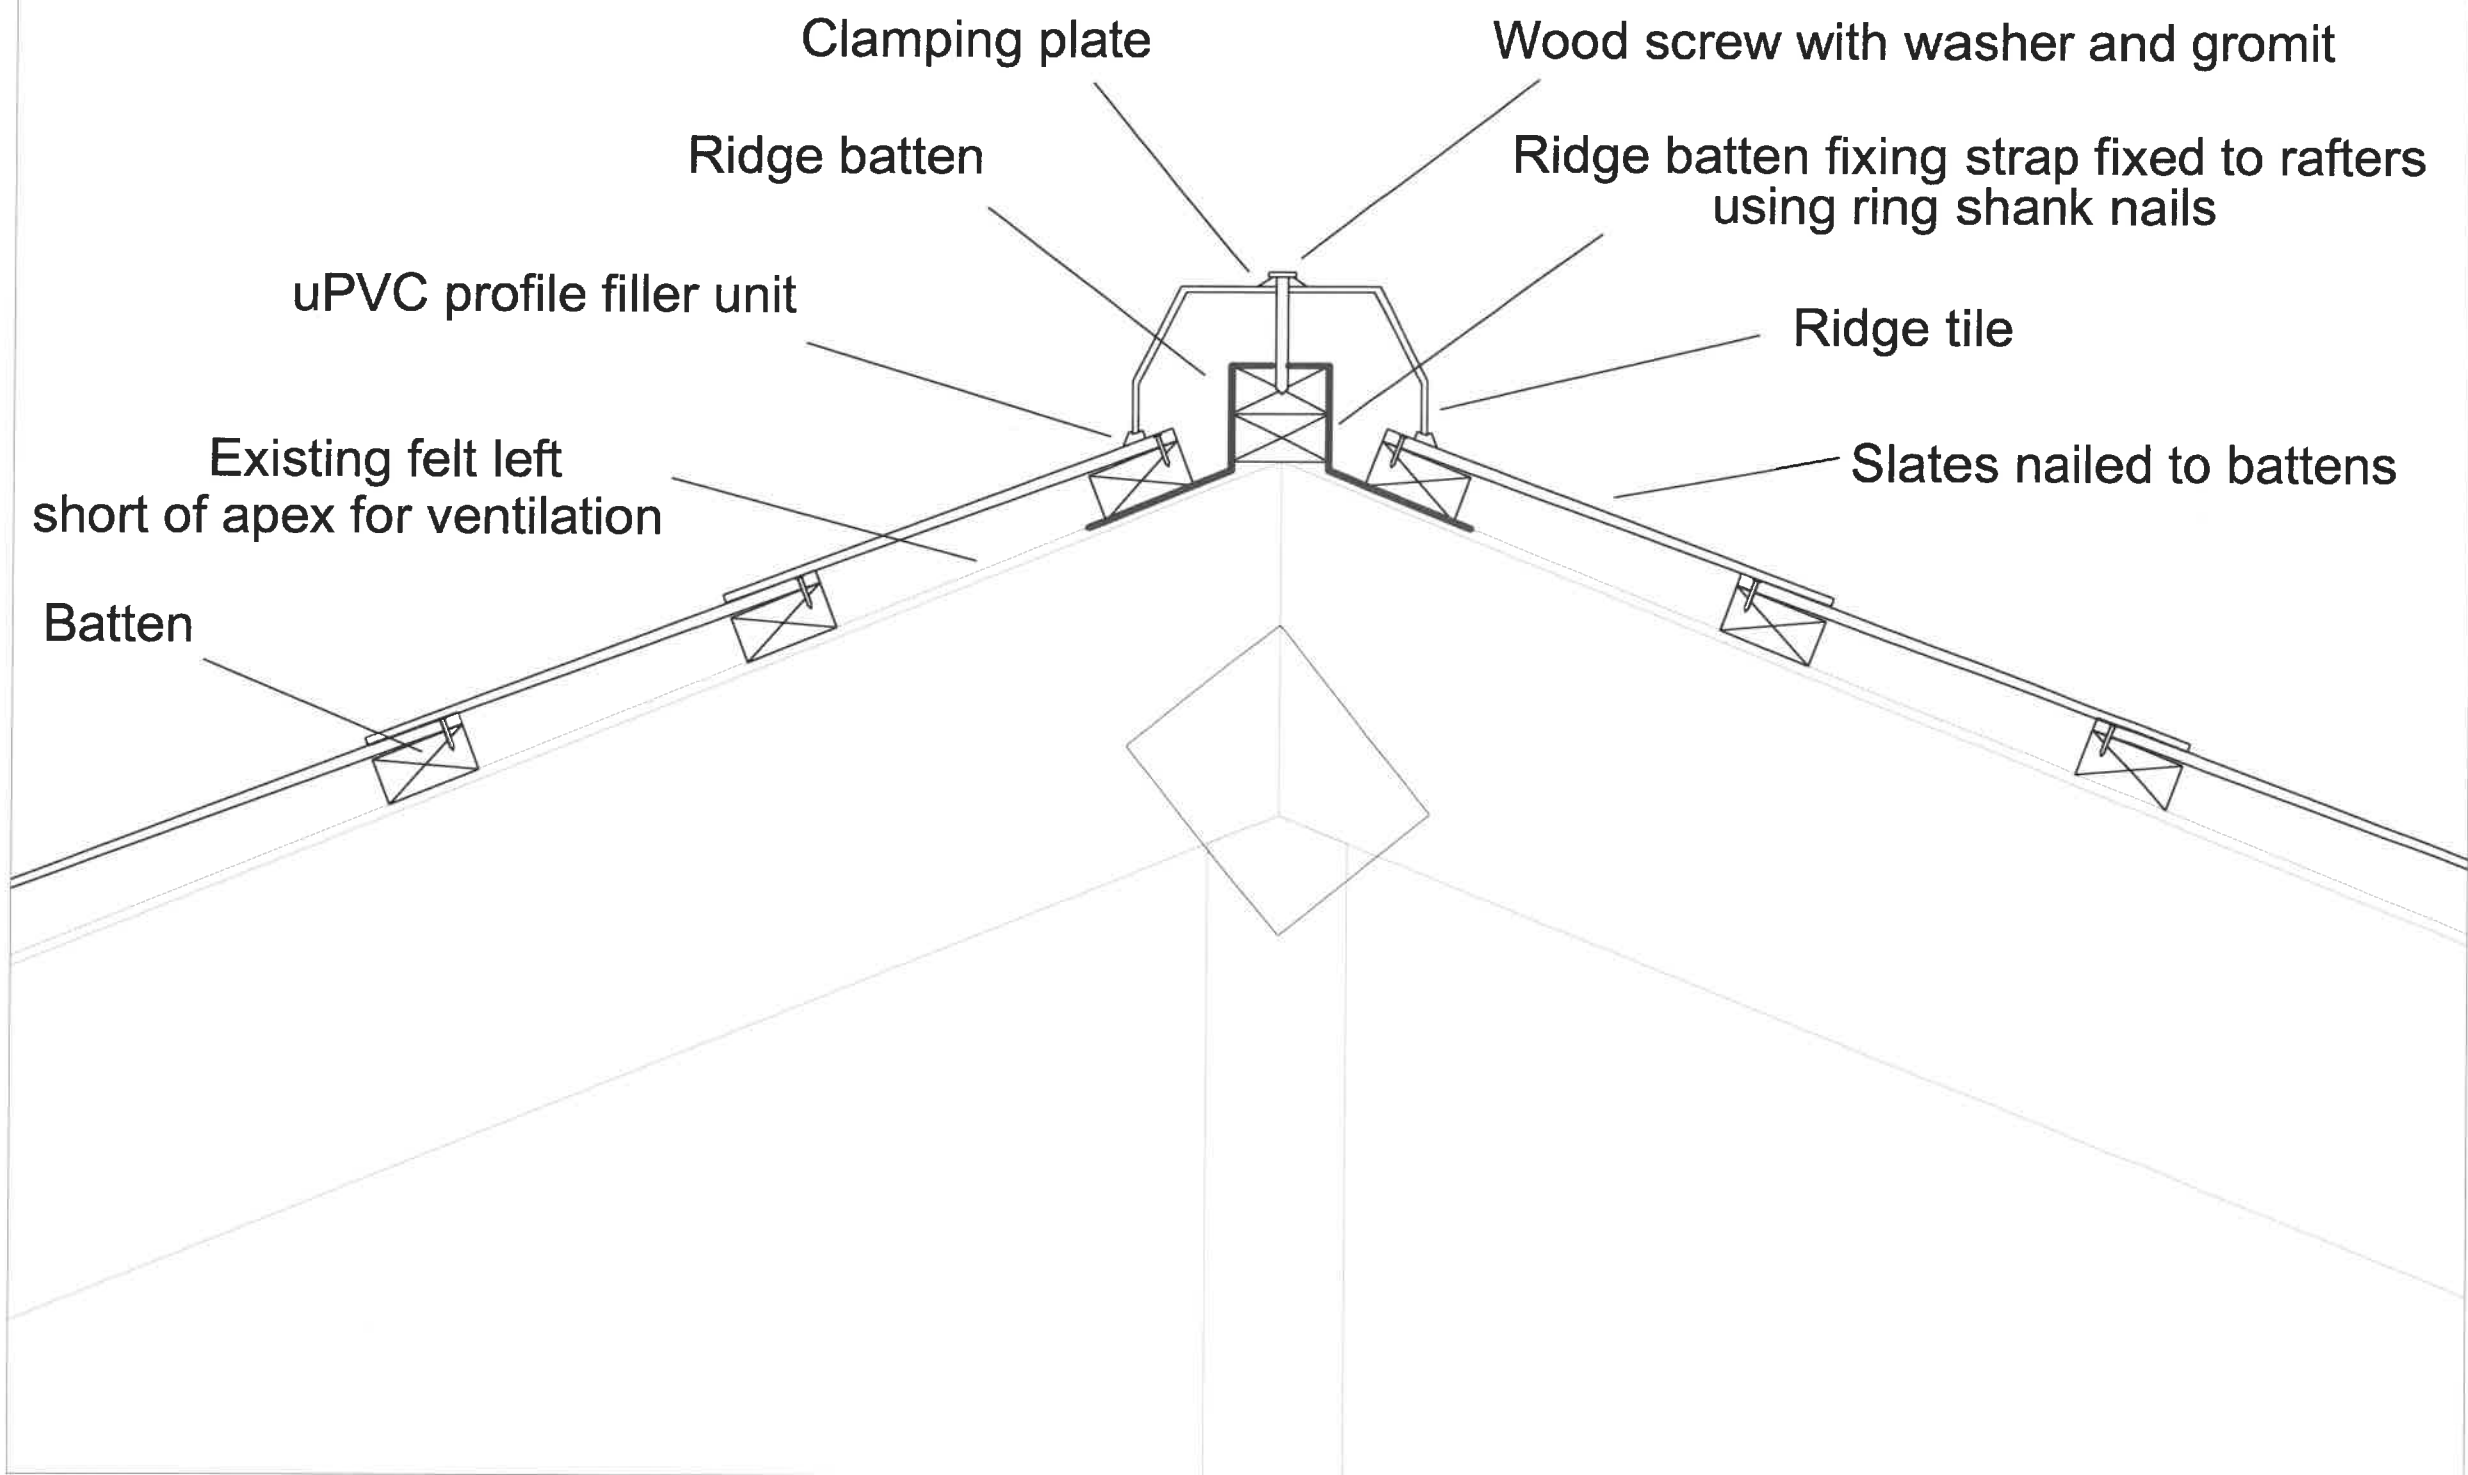

General Notes

Section-detail

LISTED-BUILDINGS-CONSSENT

Address
CASTLE-MUSEUM

Sheet

Date
17-12-21

Scale
NTS



Ribble Valley
Borough Council
www.ribblevalley.gov.uk