


Track

Straini Chamber

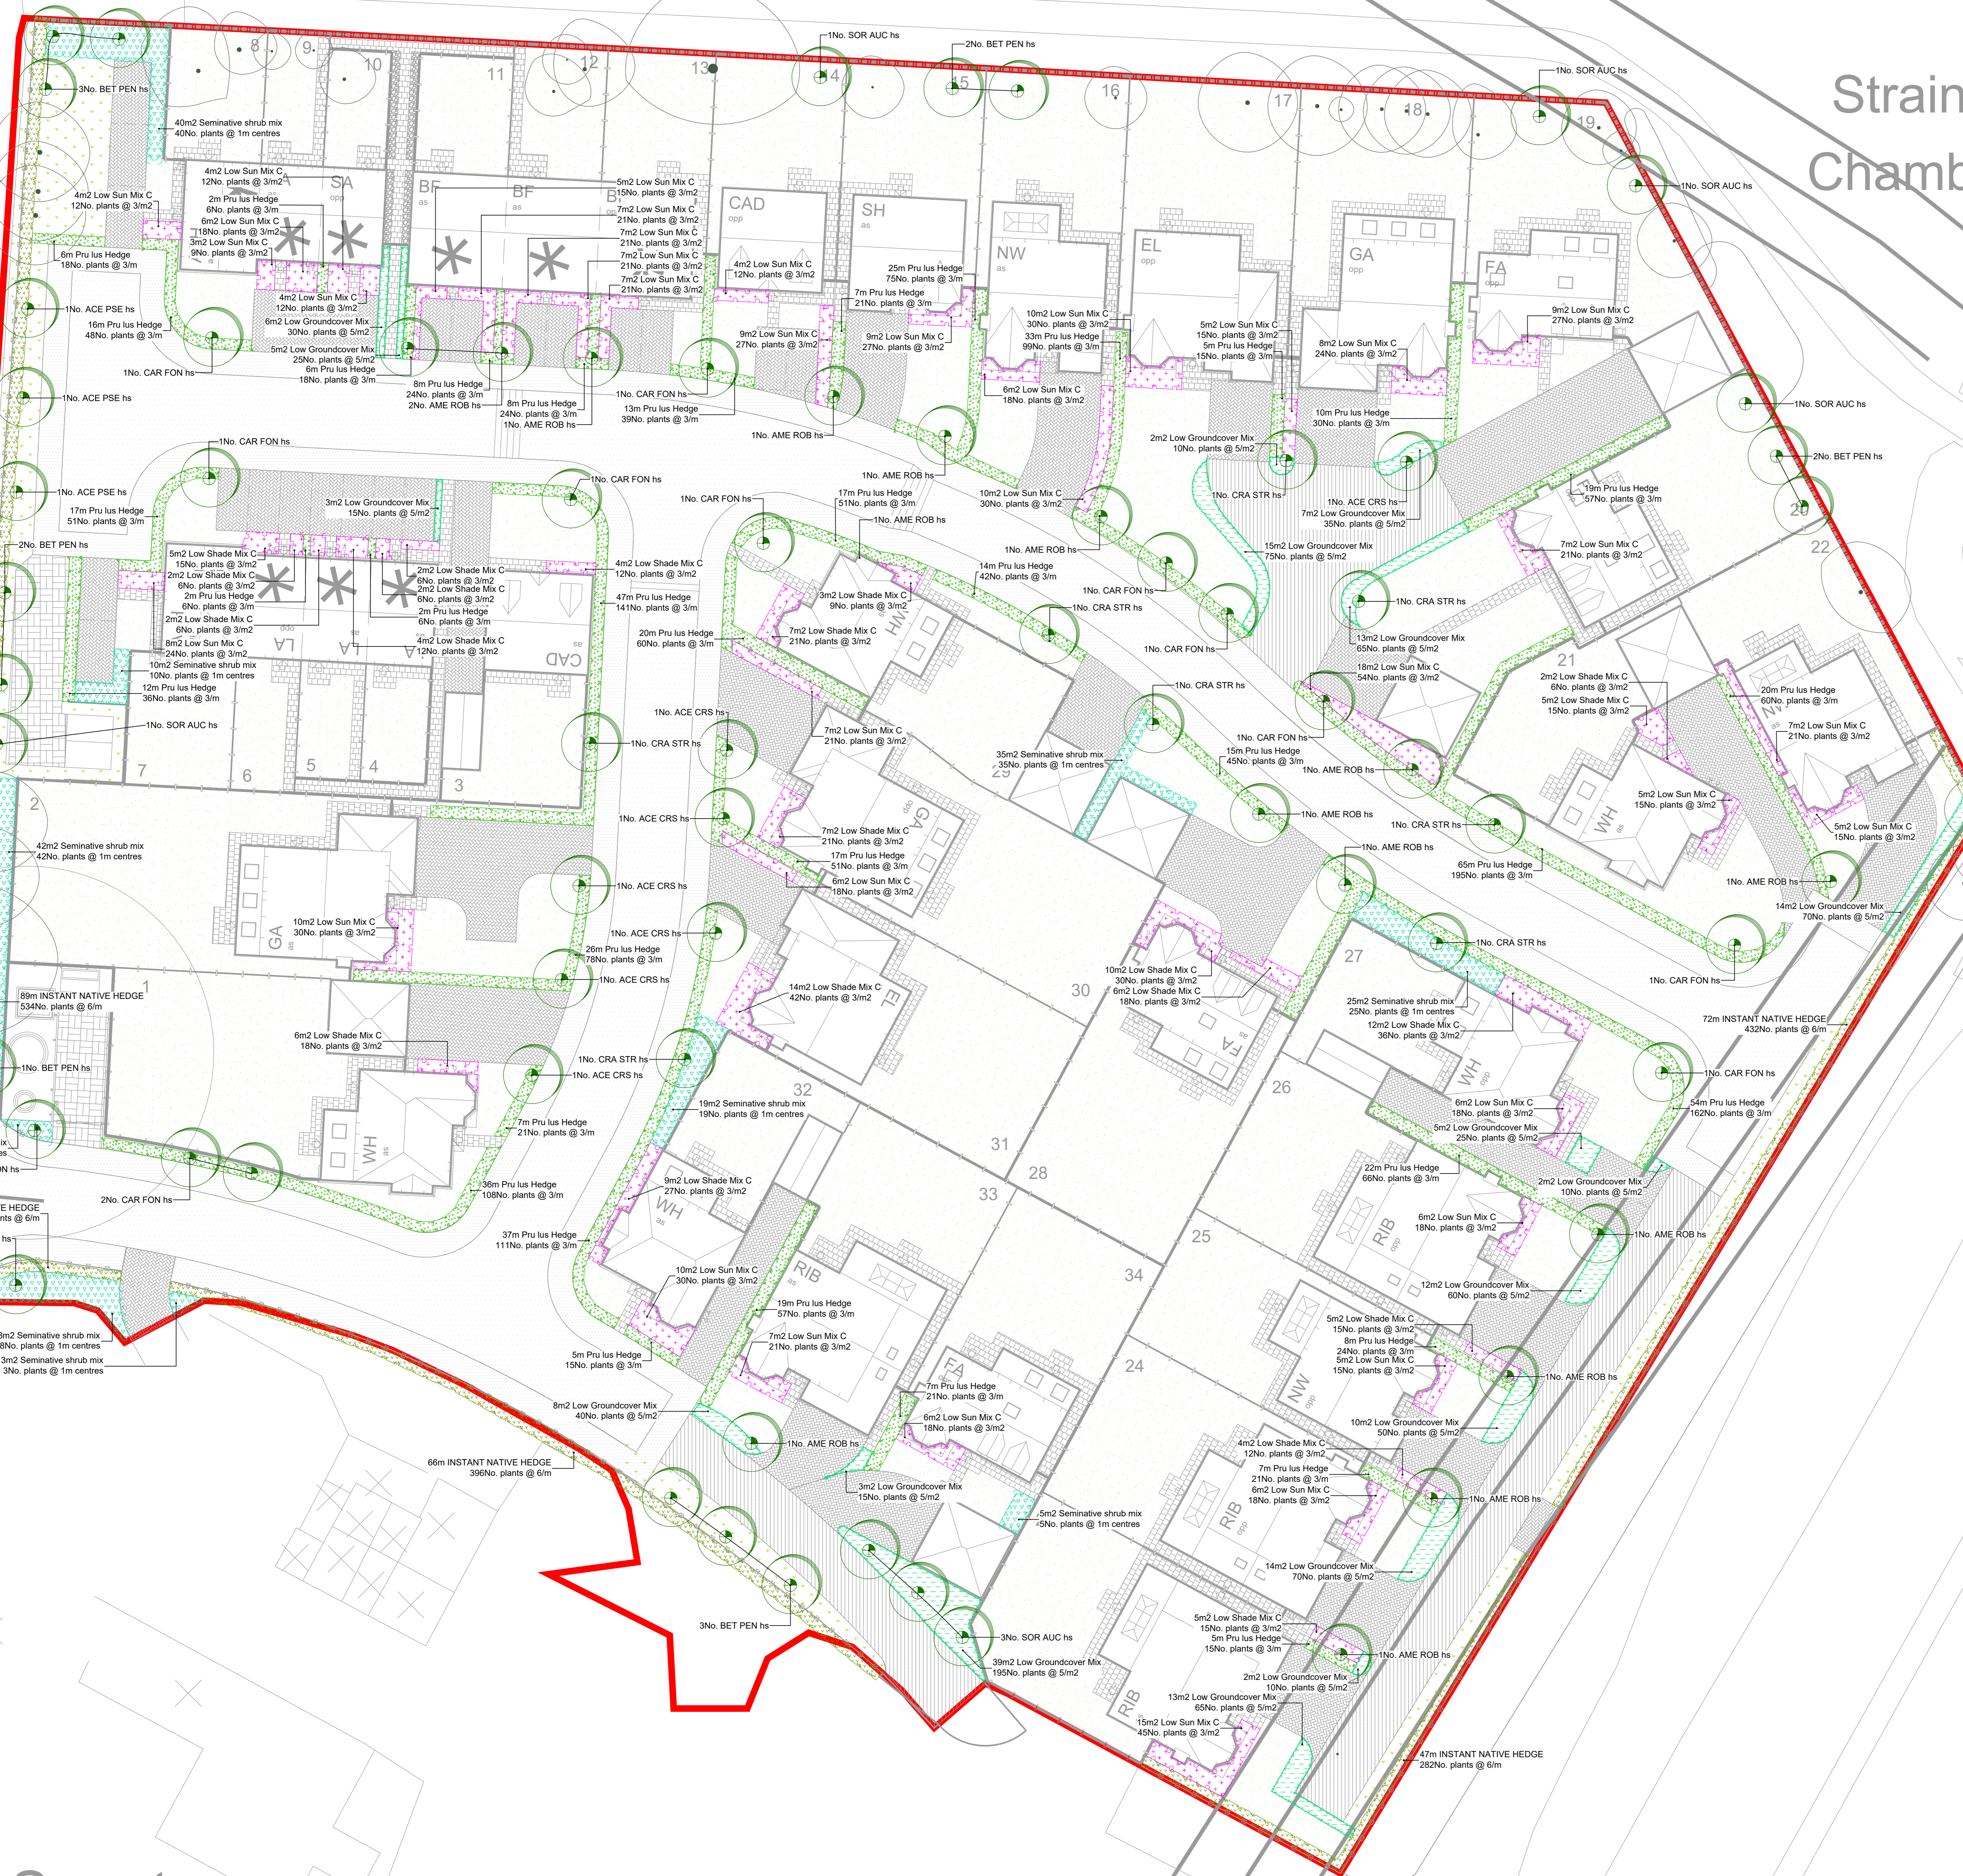

KEY

Soft Works

- Existing trees to be retained and protected as per AIA
Heavy standard tree planting 12-14cm girth
Native hedgerow planting
Ornamental hedgerow planting
Semi-native shrub mix planting
Ornamental shrub mix planting
Low groundcover mix planting
Turf grass
Amenity grass seed mix

Plant Schedule

Table with columns: QTY, UNIT CODE, PLANT NAME, STOCK, FORM, GIRTH/HEIGHT. Lists trees like Acer campestre 'Red Shine', Acer pseudoplatanus, etc.

Table with columns: QTY, UNIT CODE, PLANT NAME, STOCK, SIZE. Lists hedges like Prunus lusitanica.

Table with columns: PERCENT, QTY, UNIT, PLANT NAME, STOCK, SIZE. Lists hedge mixes with various plant species.

Table with columns: PERCENT, QTY, UNIT, PLANT NAME, STOCK, SIZE. Lists plant mixes with various shrub species.

Table with columns: PERCENT, QTY, UNIT, PLANT NAME, STOCK, SIZE. Lists individual varieties of plants in groups.

Notes and Abbreviations: C = Container (or pot), FORM = Shape of tree, QTY = Quantity, RB = Rootballed, etc.

Do not scale this drawing (printed or electronic version). Contractors must check all dimensions from site. This drawing is copyright and is for use on this site only.

Notes:- Responsibility for the reproduction of this drawing in paper form, or issued in electronic format, lies with the recipient to check that all information has been replicated in full and is correct when compared to the original paper or electronic image.

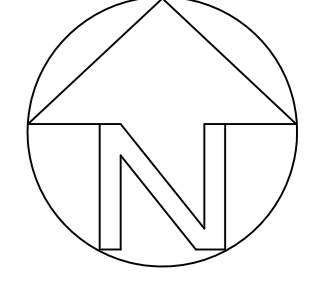


Table with columns: REV, DATE, DESCRIPTION, DRAWN, CHK'D. Contains revision history for the drawing.



A: Ground Floor, The Tower, Deva City Office Park, Trinity Way, Manchester M3 7BF. T: +44 (0) 161 312 3131. wearurbangreen.co.uk

Client: Create Developments (Longridge) Ltd. Project: Spout Hall Farm, Longridge. Title: Soft Landscape Plan. Issue: PLANNING. Drawn: MS, Checked: SA, Approved: MK. Project: UG487, Scale: 1:200, Date: 09/04/20. Dwg No: UG_487_LAN_SL_DRW_03, Revision: P06.

Spout