



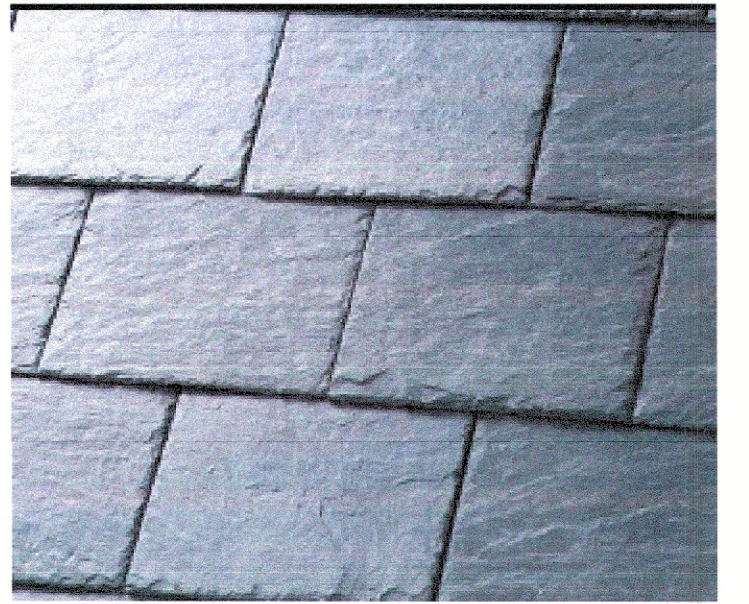


Natural slate



Sterling White

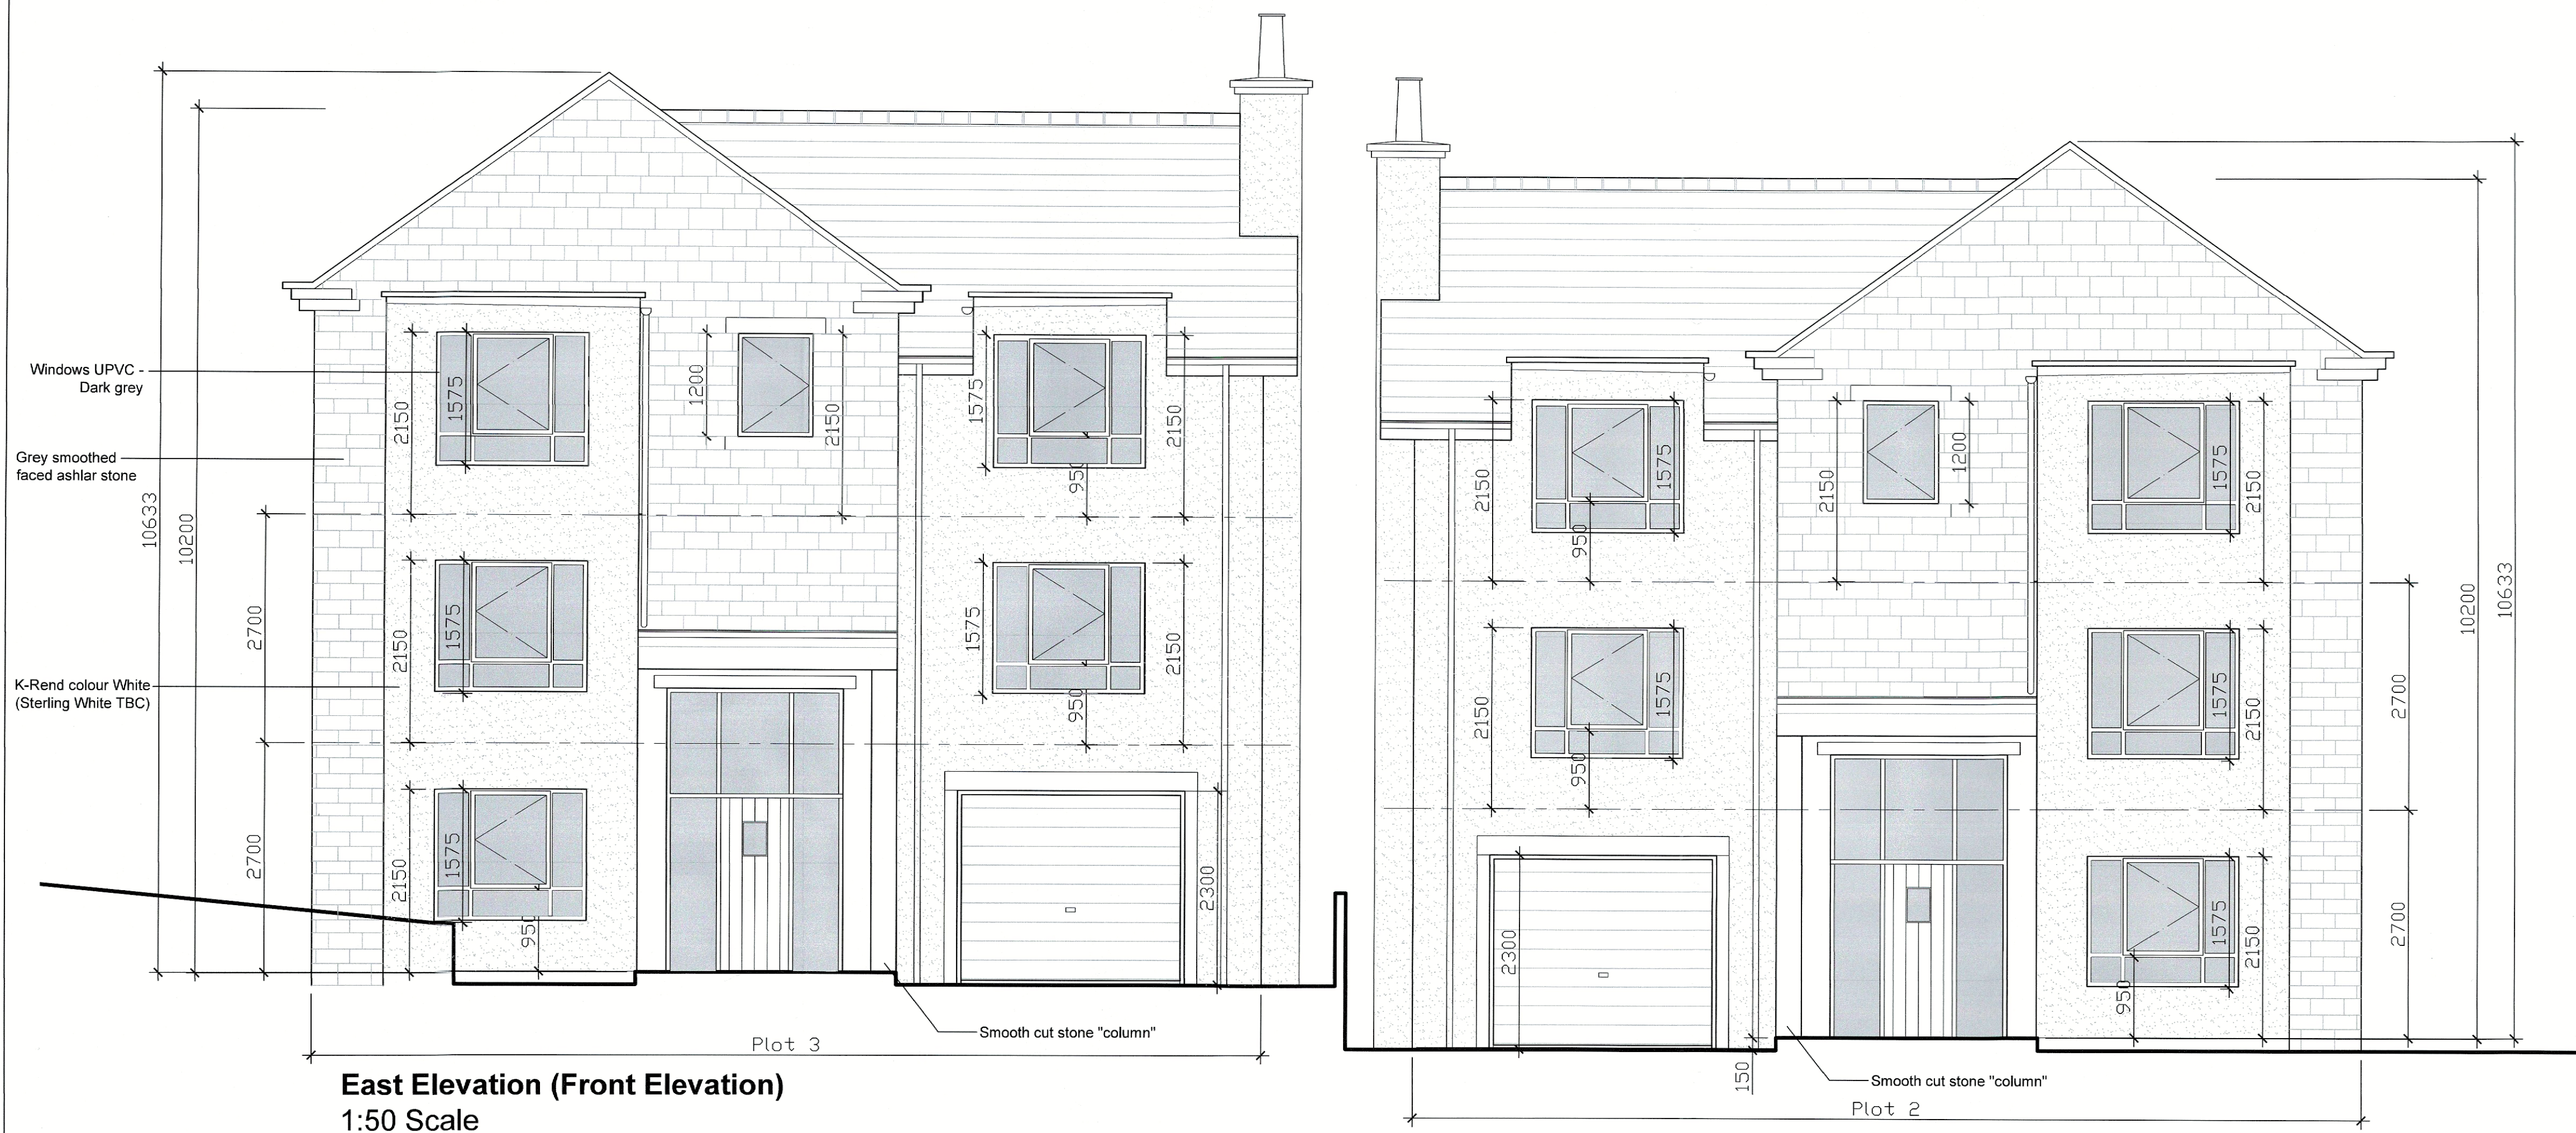

Grey Smooth Faced Ashlar Stone

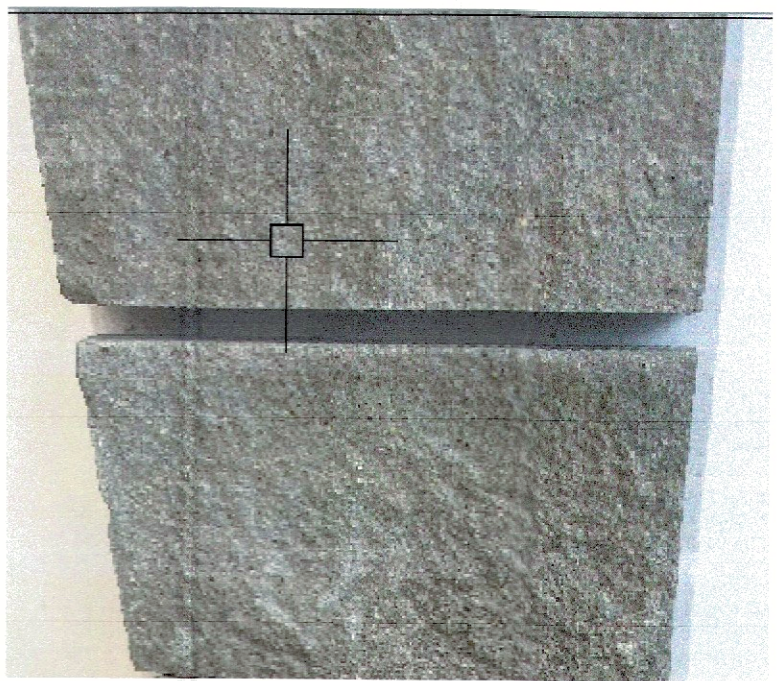

Marshalls split faced Ash Stone for retaining walls

Client		
MFH Projects (Harrison)		
Job Title		
Proposed Dwellings Land at Mellor Brook		
Drawing Title		
Proposed Elevations House Type A - Detached 3 Storey		
Scale	Date	Drawn
1:50 @ A1	Nov 2021	Craig Harrison

