


# Truss T2 elevation

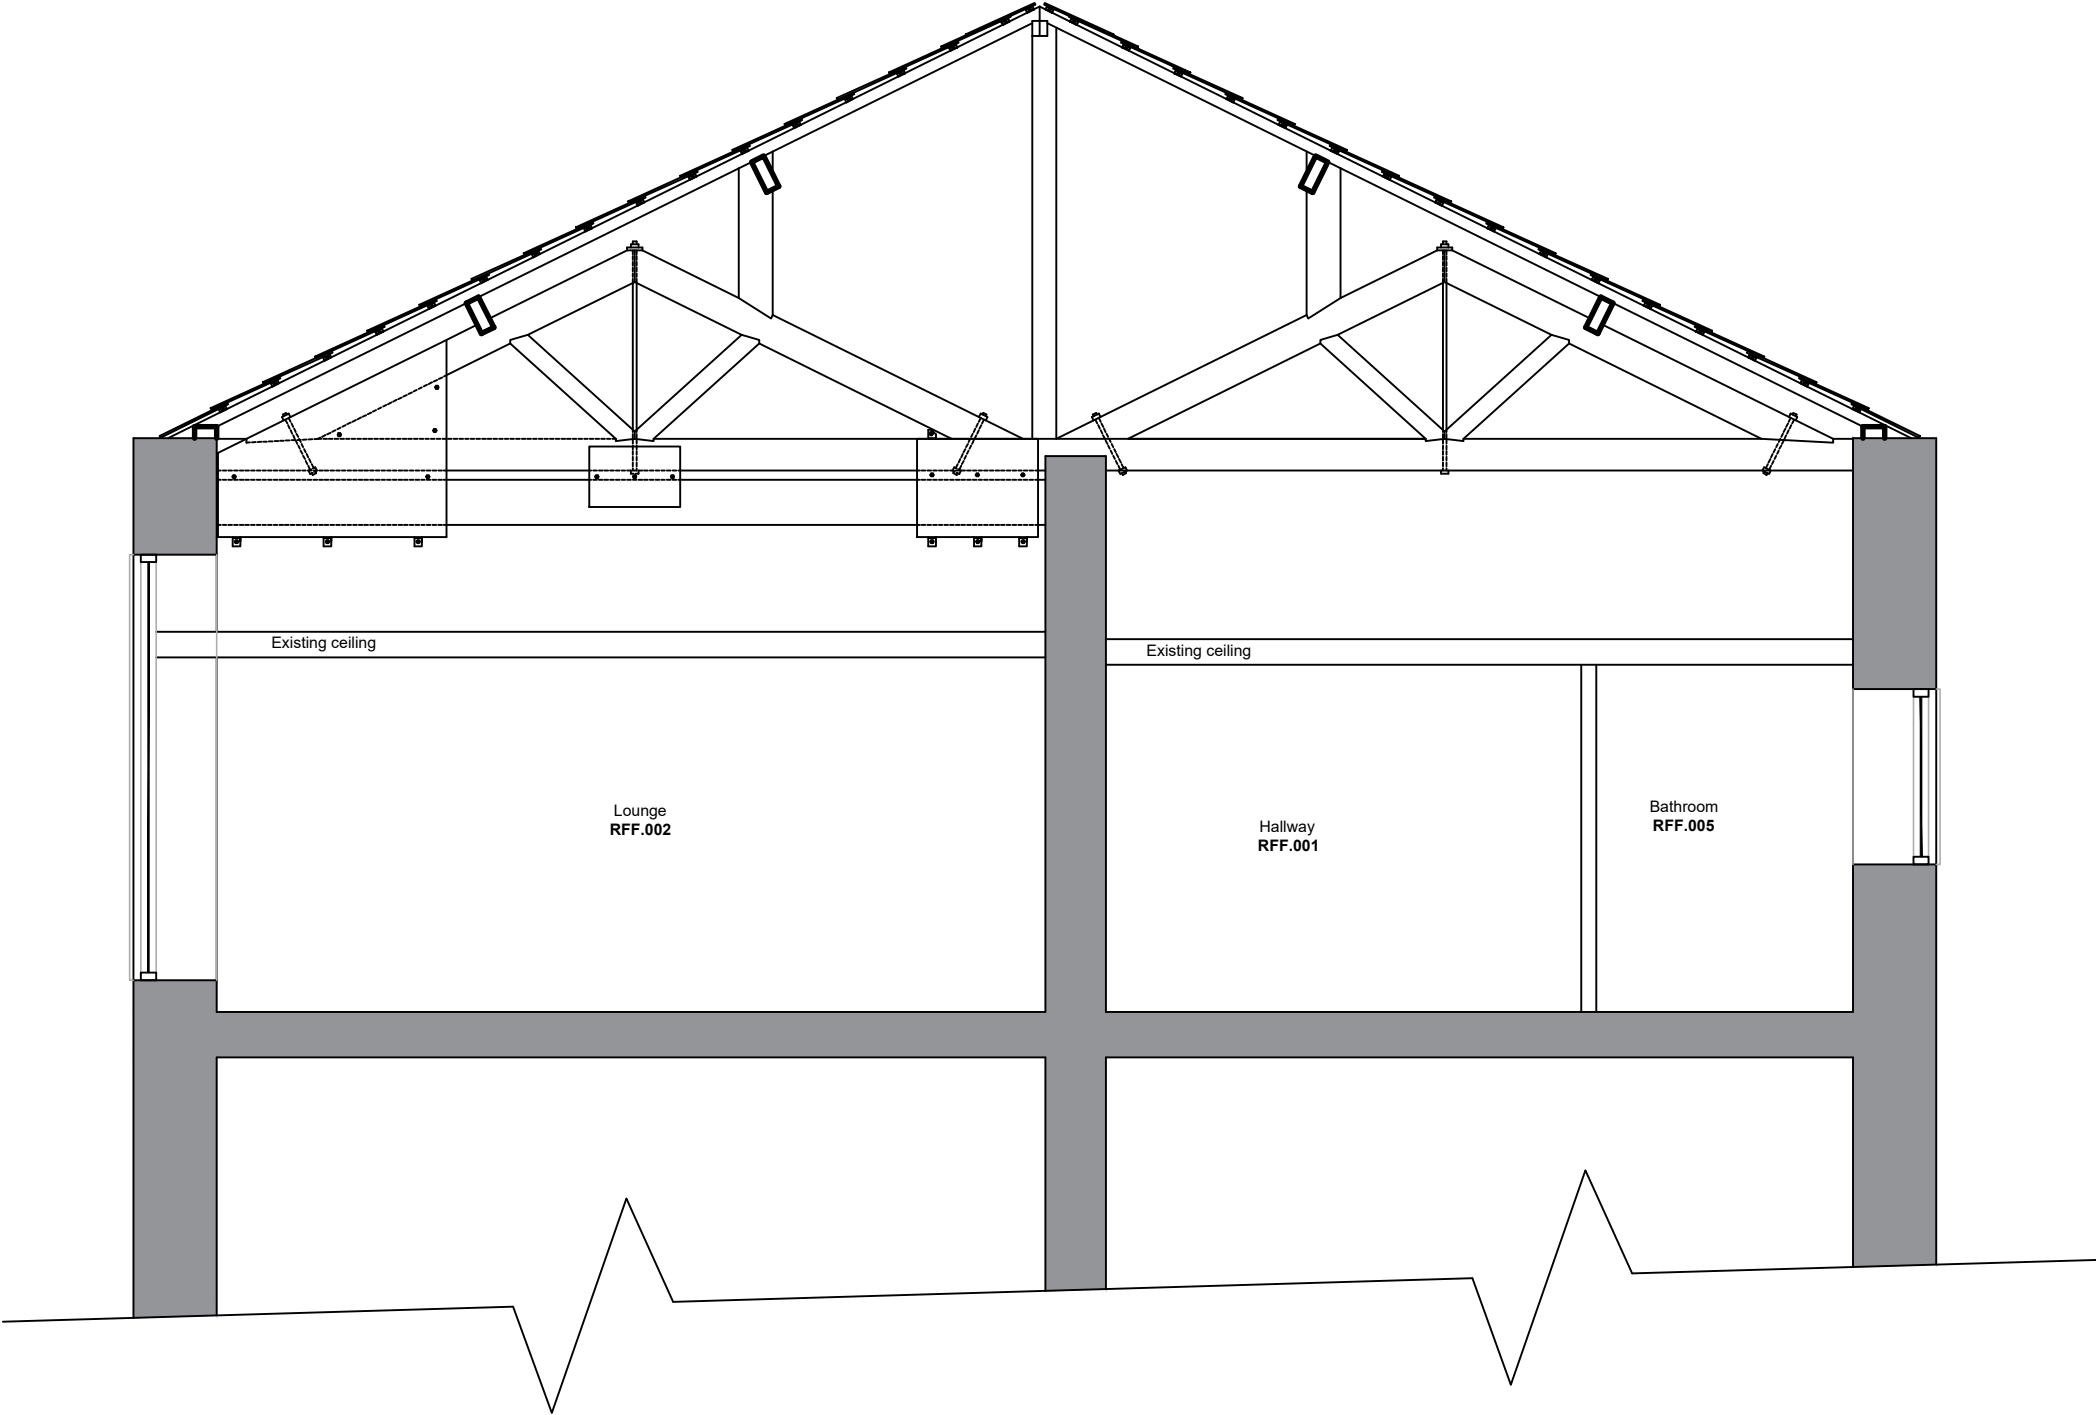

**CH\_099-SK04**  
**Existing T1 Section**  
Scale 1:50@A3

**Flat 8 - Hodders Court**