


# Truss T3 elevation

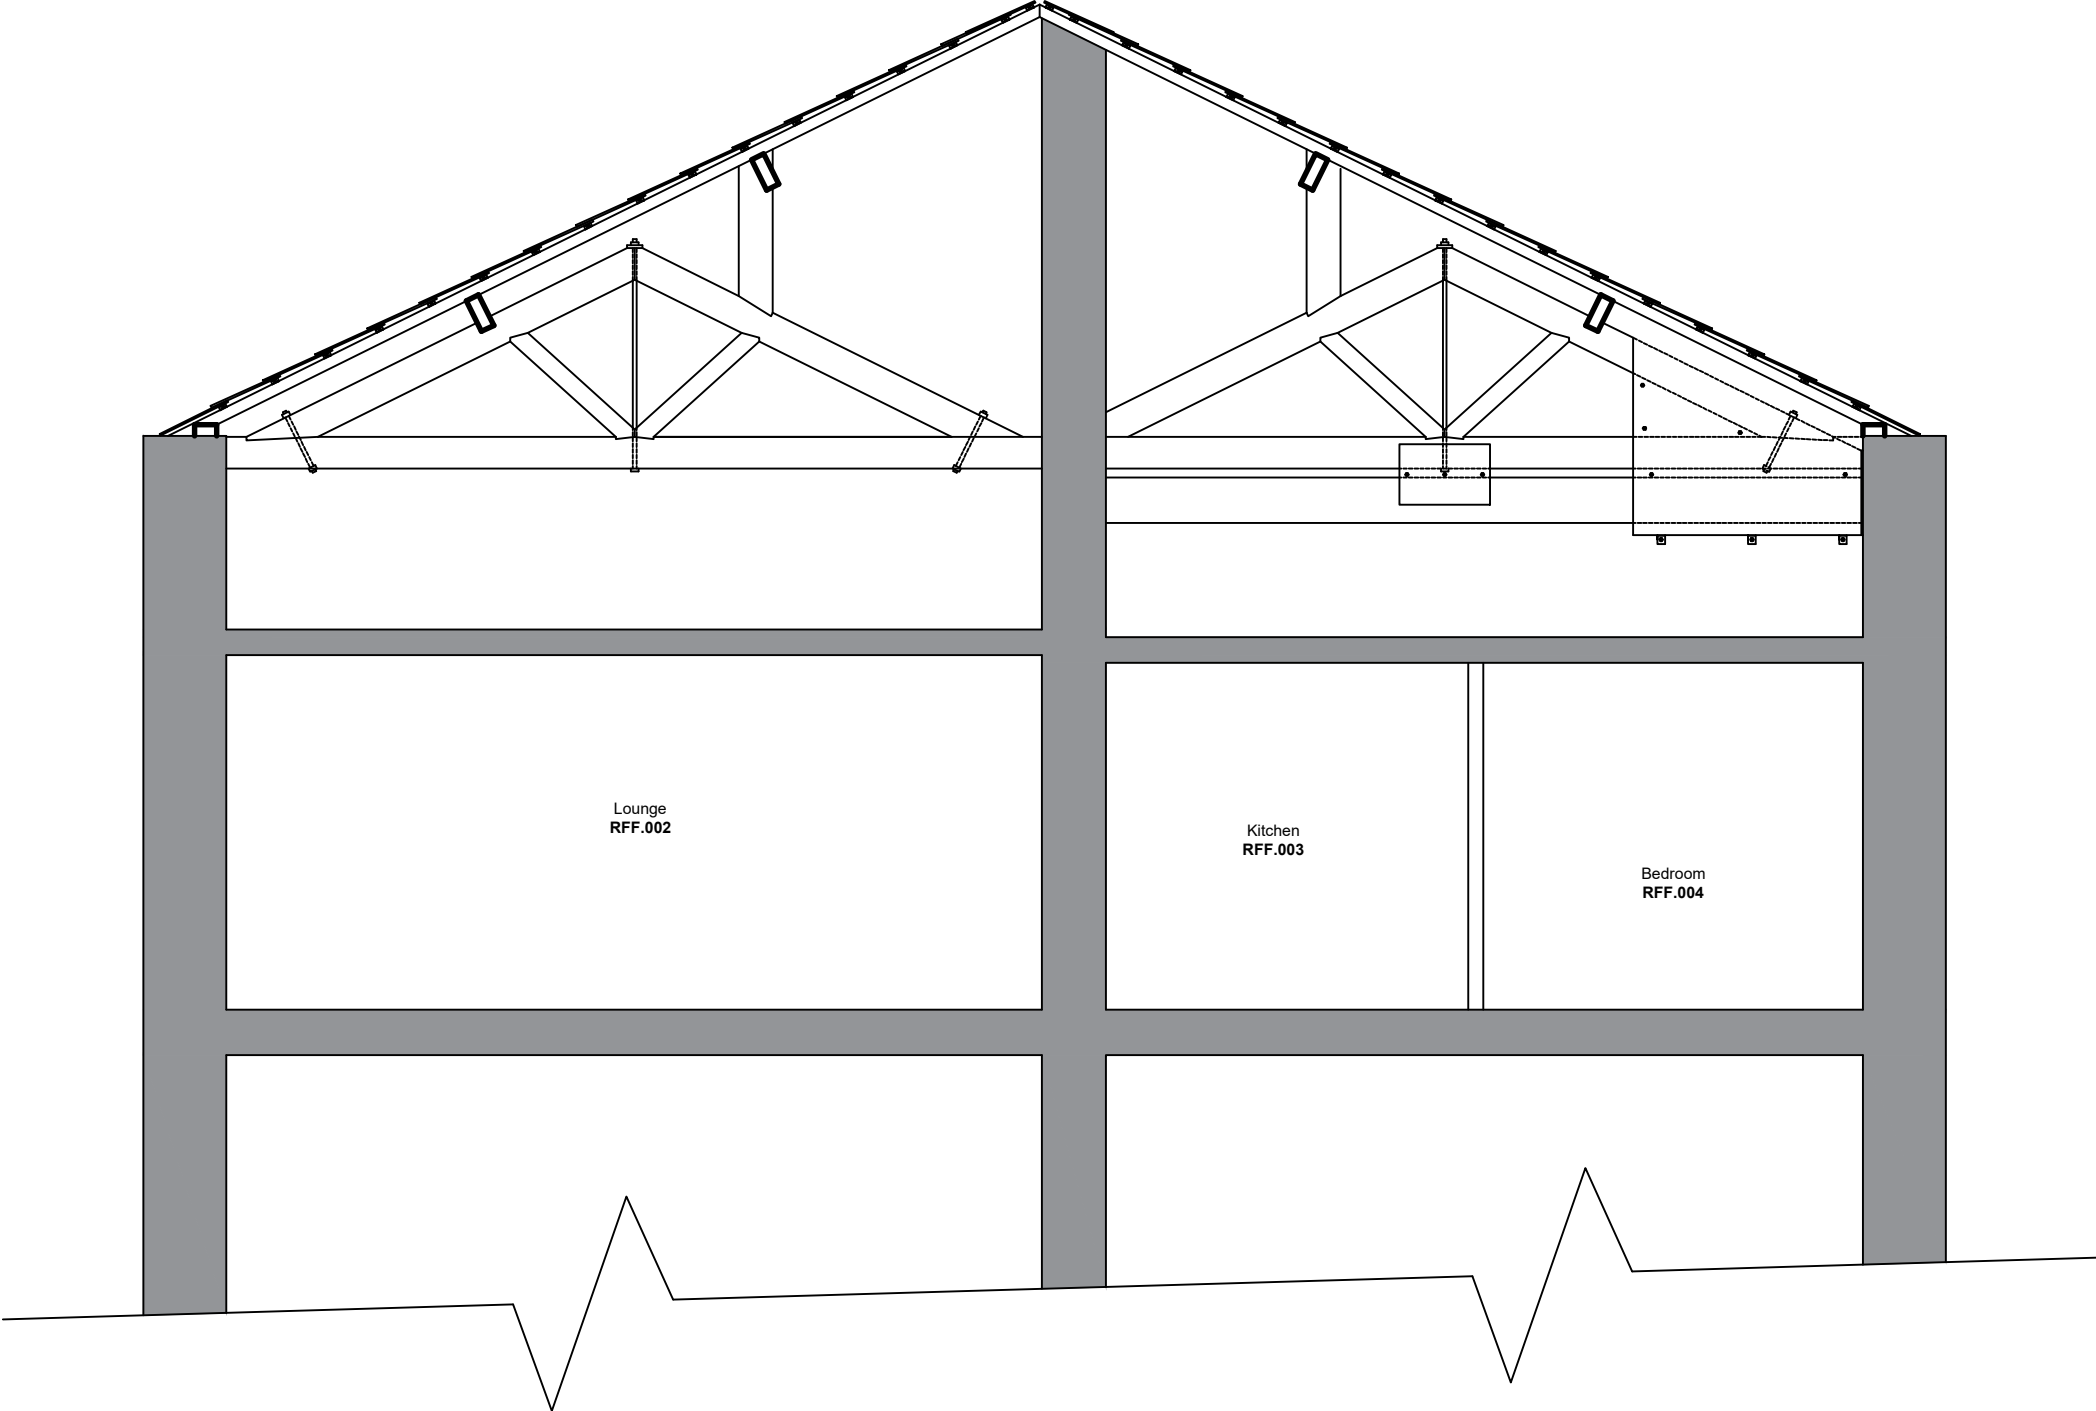

**CH\_099-SK05**  
**Existing T2 Section**  
Scale 1:50@A3

**Flat 8 - Hodders Court**