
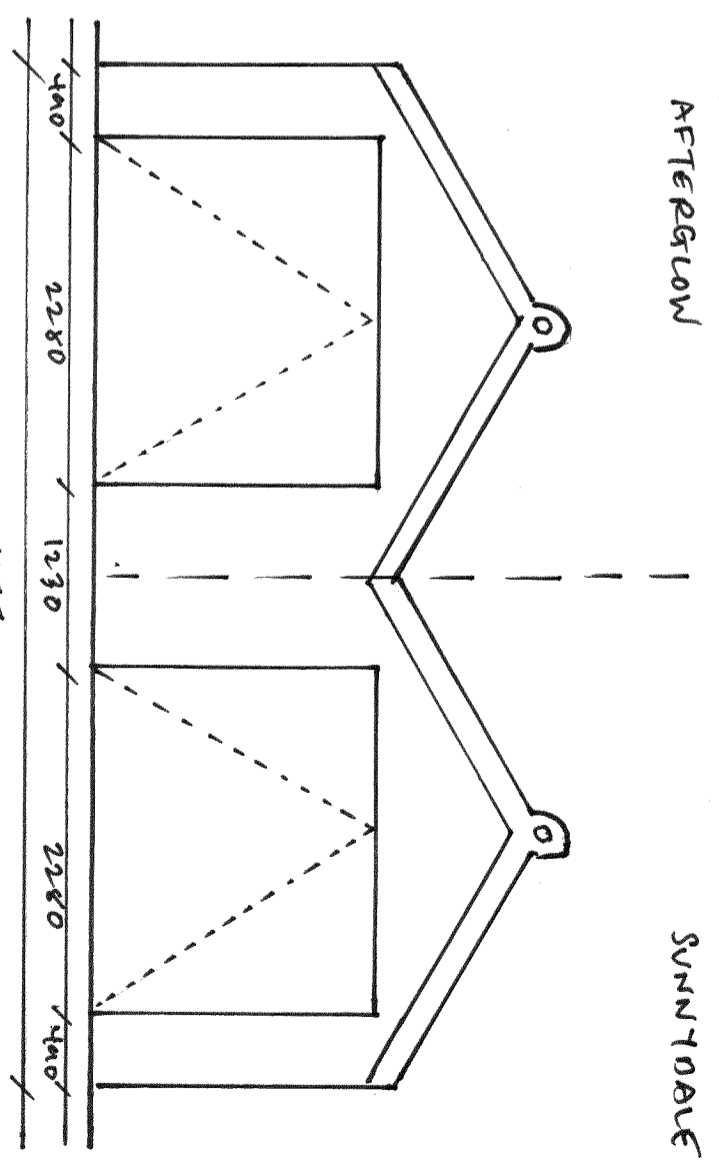


ROOF PLAN
30° PITCH

NEW GARAGES TO REAR OF AFTERGLOW
AND SUNNYDALE, BALDWIN ROAD
CUTHBERT, 687 2ED
EXISTING ELEVATIONS AND ROOF
PLAN
SCALE 1:50
05.01.2022
RM -

6035

SIDE ELEVATION
SUNNYDALE

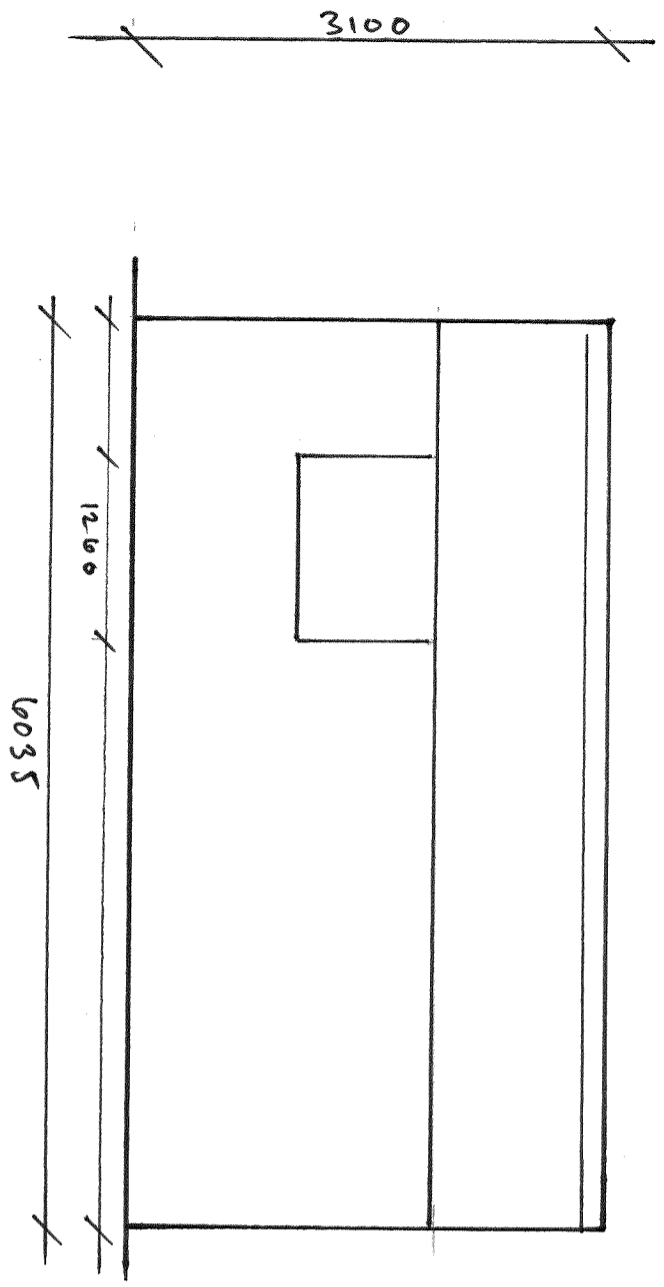


FRONT ELEVATION
AFTERGLOW

SUNNYDALE

6770

REAR ELEVATION
SUNNYDALE

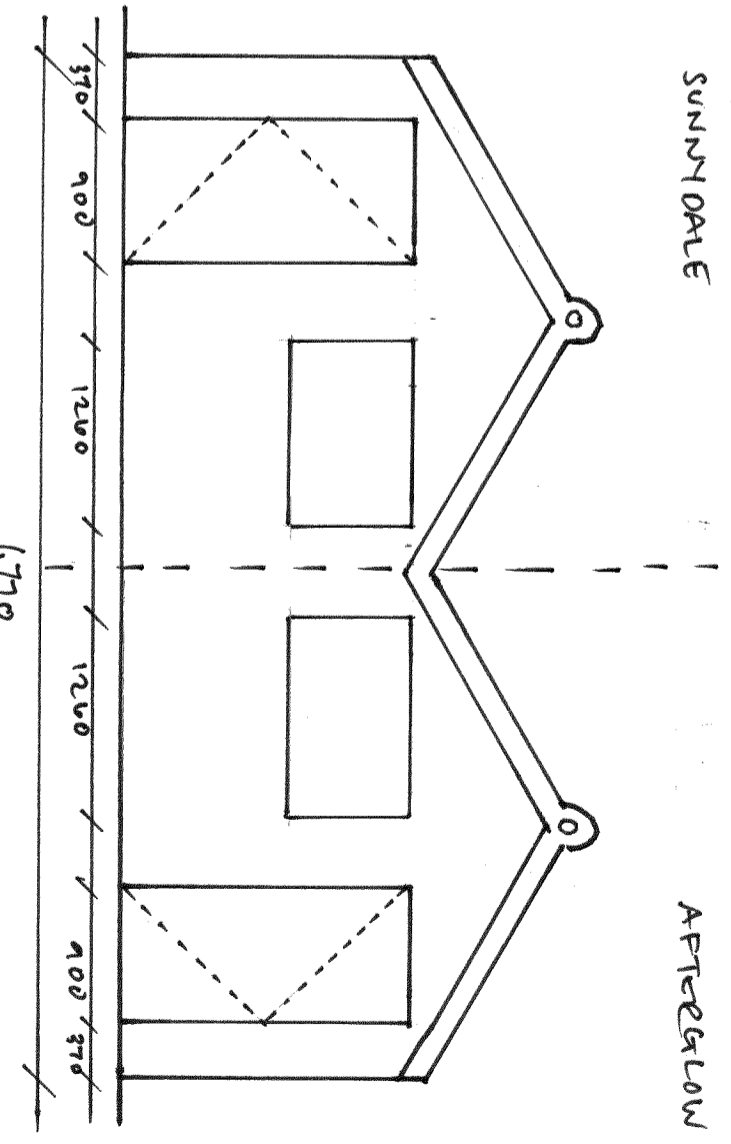

AFTERGLOW

