




Plan

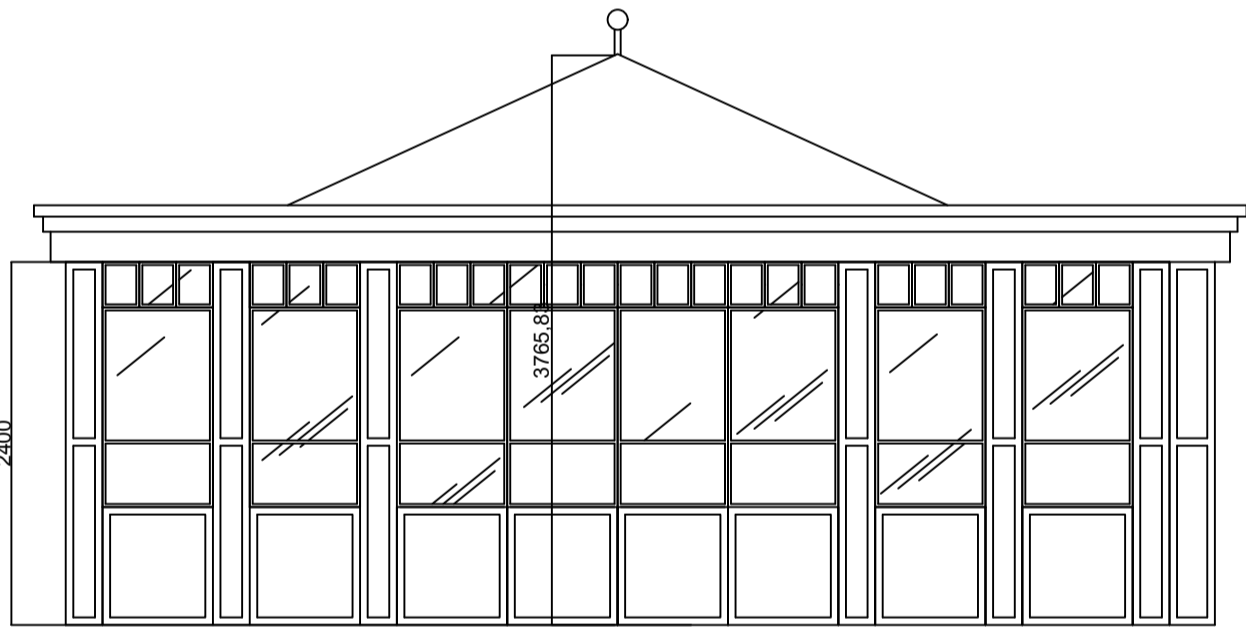


Elevation A

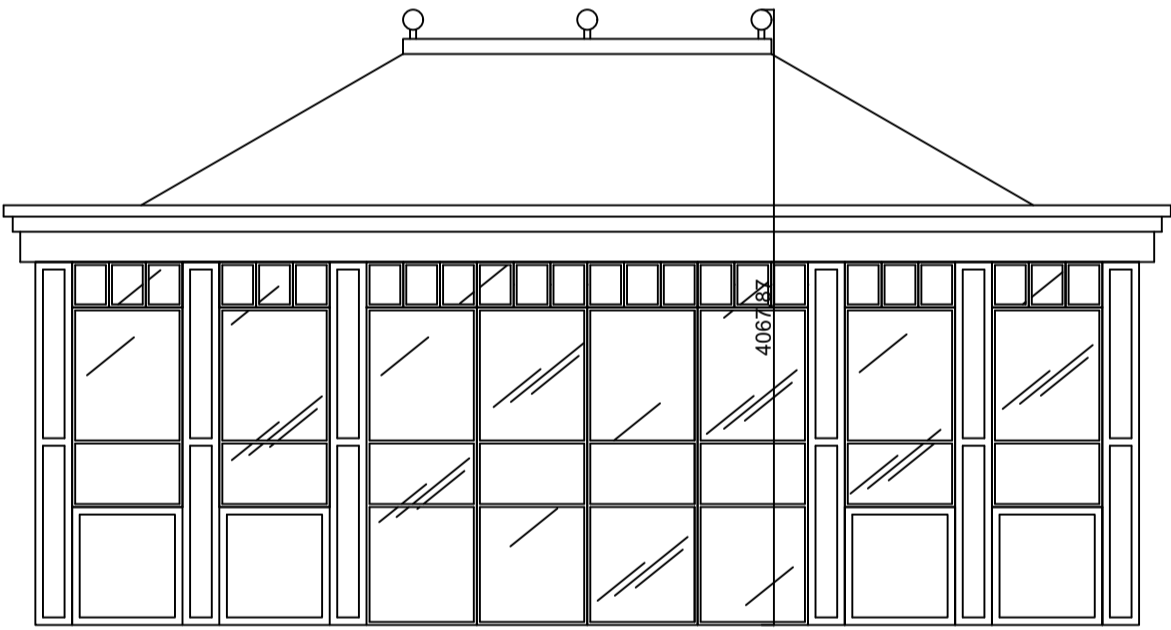

Elevation B

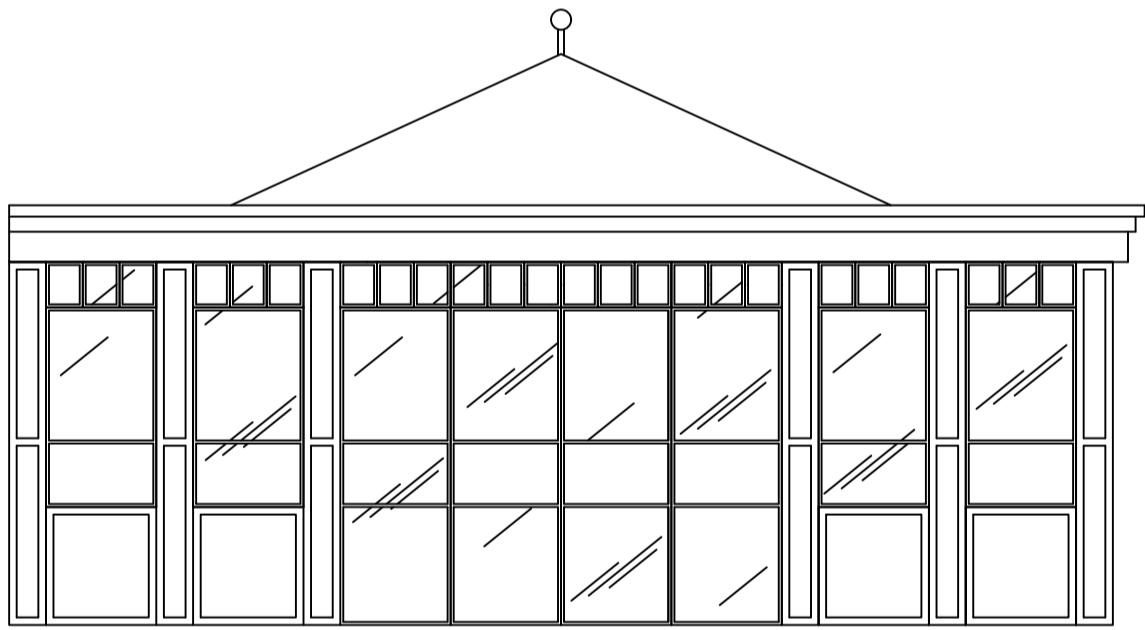

Elevation C

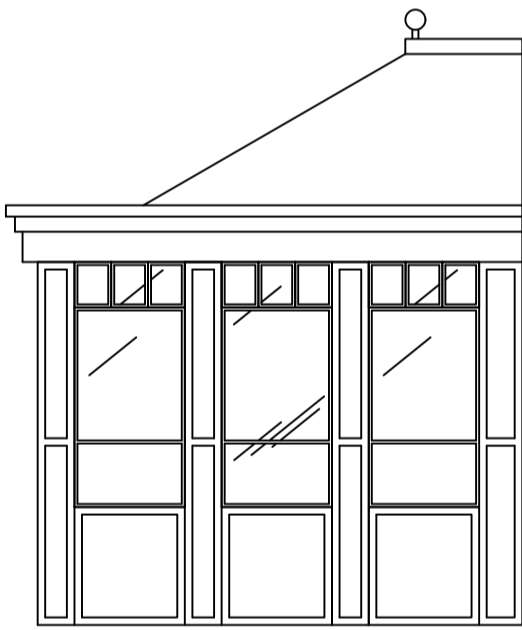

Elevation D

- Notes:** © 2016 Arista Design Ltd
1. Drawing represents DESIGN INTENT only.
 2. If this drawing has been received electronically it is the recipients responsibility to print the document to the correct scale.
 3. All dimensions are in millimeters unless stated otherwise. Do not scale from drawings. IF IN DOUBT, ASK!
 4. Any anomalies must be brought to Arista's attention immediately.
 5. This drawing is to be read in conjunction with all other relevant drawings and specifications.
 6. Copyright reserved to Arista Design Ltd. This drawing may not be used or reproduced without their written consent.

Rev.	Amendments	By	Date
?	Short Description	?	DD.MM.YYYY



Scale Bar - Meters

Arista

Warford Hall, Warford Hall Drive, Merrymans Lane,
Great Warford, Cheshire, SK9 7TP
Tel: 0845 056 5600 Fax: 0845 056 0650
E-mail: enquiries@aristadesign.co.uk www.arista-design.co.uk

Project:
Hall Foot,
Worston,
Clitheroe
BB7 1QA

Drawing Title:
Orangery Proposed Elevations

Drawing Status: Planning	Date Created: 14.12.2021	Drawing Scales @ A1: 1:50
-----------------------------	-----------------------------	------------------------------

Drawing No. 187-HLF-102	Revision:	Drawn by: EF	Checked by: ?	Approved:
----------------------------	-----------	-----------------	------------------	-----------