




FRONT ELEVATION

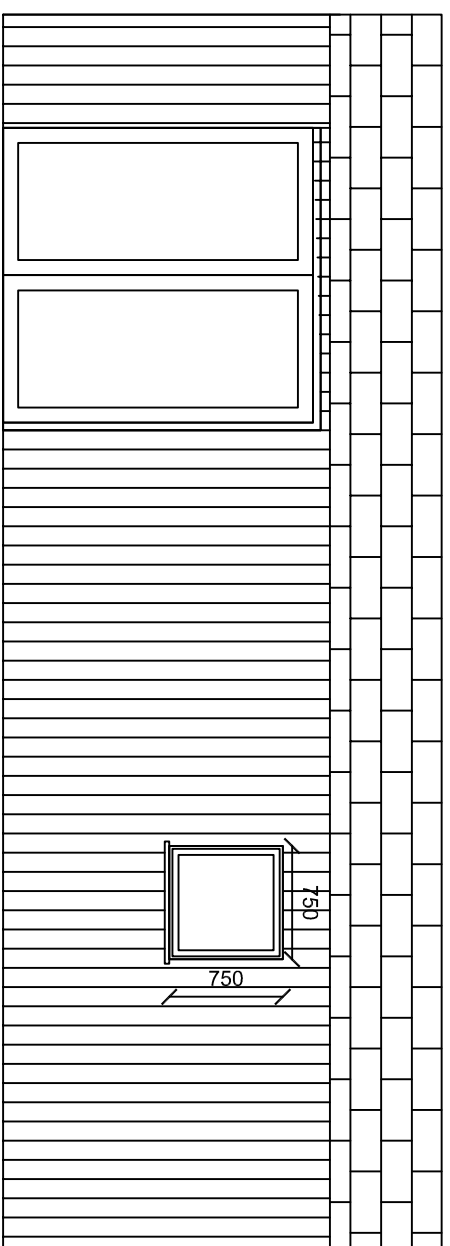


SIDE ELEVATION

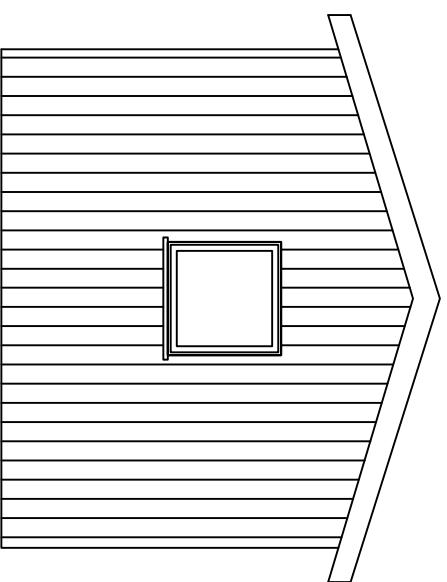

REAR ELEVATION

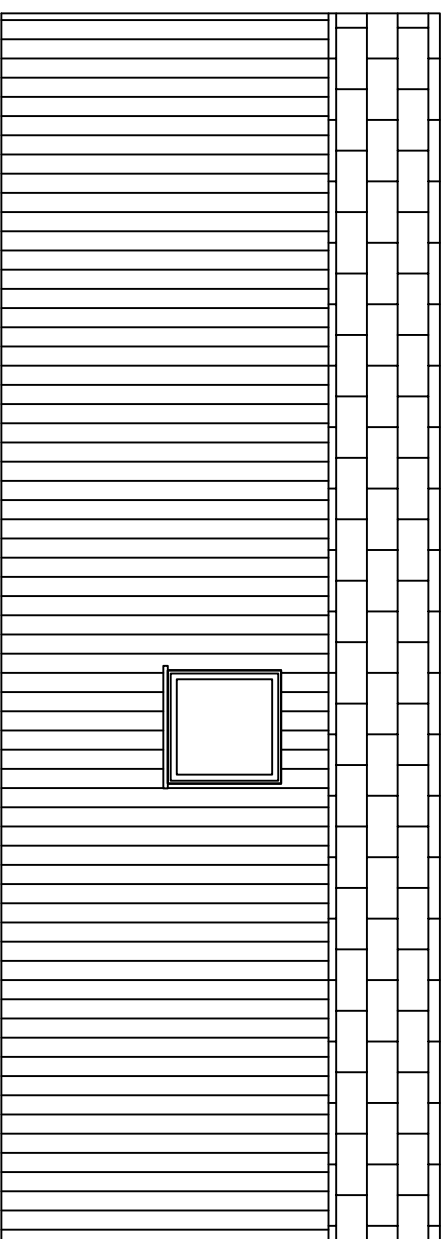


SIDE ELEVATION

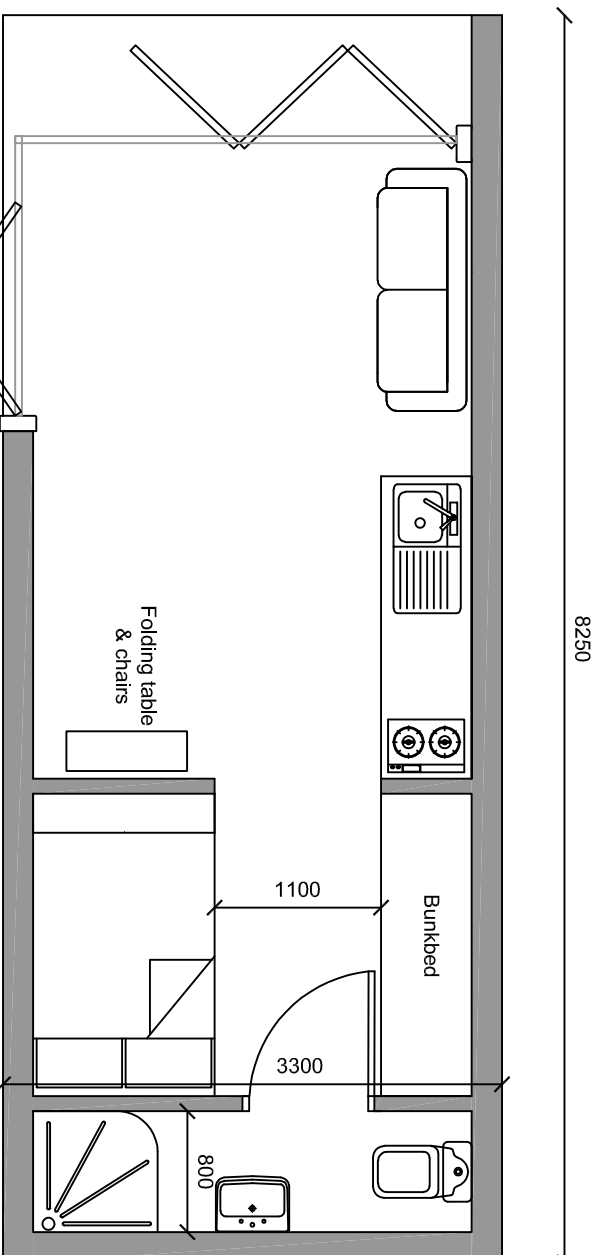

FLOOR PLAN

FINISHES SCHEDULE

- External.
- Western red cedar tgy cladding.
- Britmet slate 2000 tiles.
- Anthracite grey upVC windows.
- Anthracite grey aluminium bi fold doors.
- Black upvc gutter.
- Internal.
- Redwood tgy cladding.
- Vinyl floor.

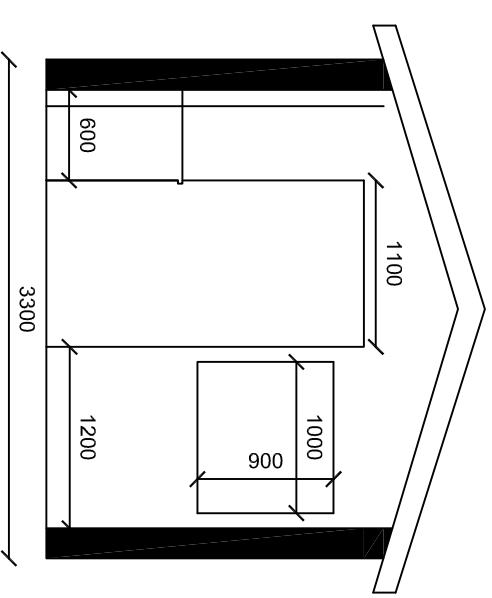

SECTION

Do not scale from this drawing
All dimensions are to be checked onsite
This drawing is not to be used for construction purposes
This drawing is copyright of Gardenroom Sanctuary.
Gardenroom Sanctuary reserve the right to alter/replace the standard product/manufacturers as require sitting specific requirements and/or availability

PROJECT: **Ingleborough Long**

DRG TITLE: **Plans and elevations**

DRG NO	REV	SCALE	DATE
I	A	1:50 @ A3	Oct 2021

SKIPTON, NORTH YORKSHIRE, BD23 6AZ
 t: 0175 646 1696
 e: enquiries@gardenroomsanctuary.co.uk
 w: www.gardenroomsanctuary.co.uk