


ELEVATION B-B

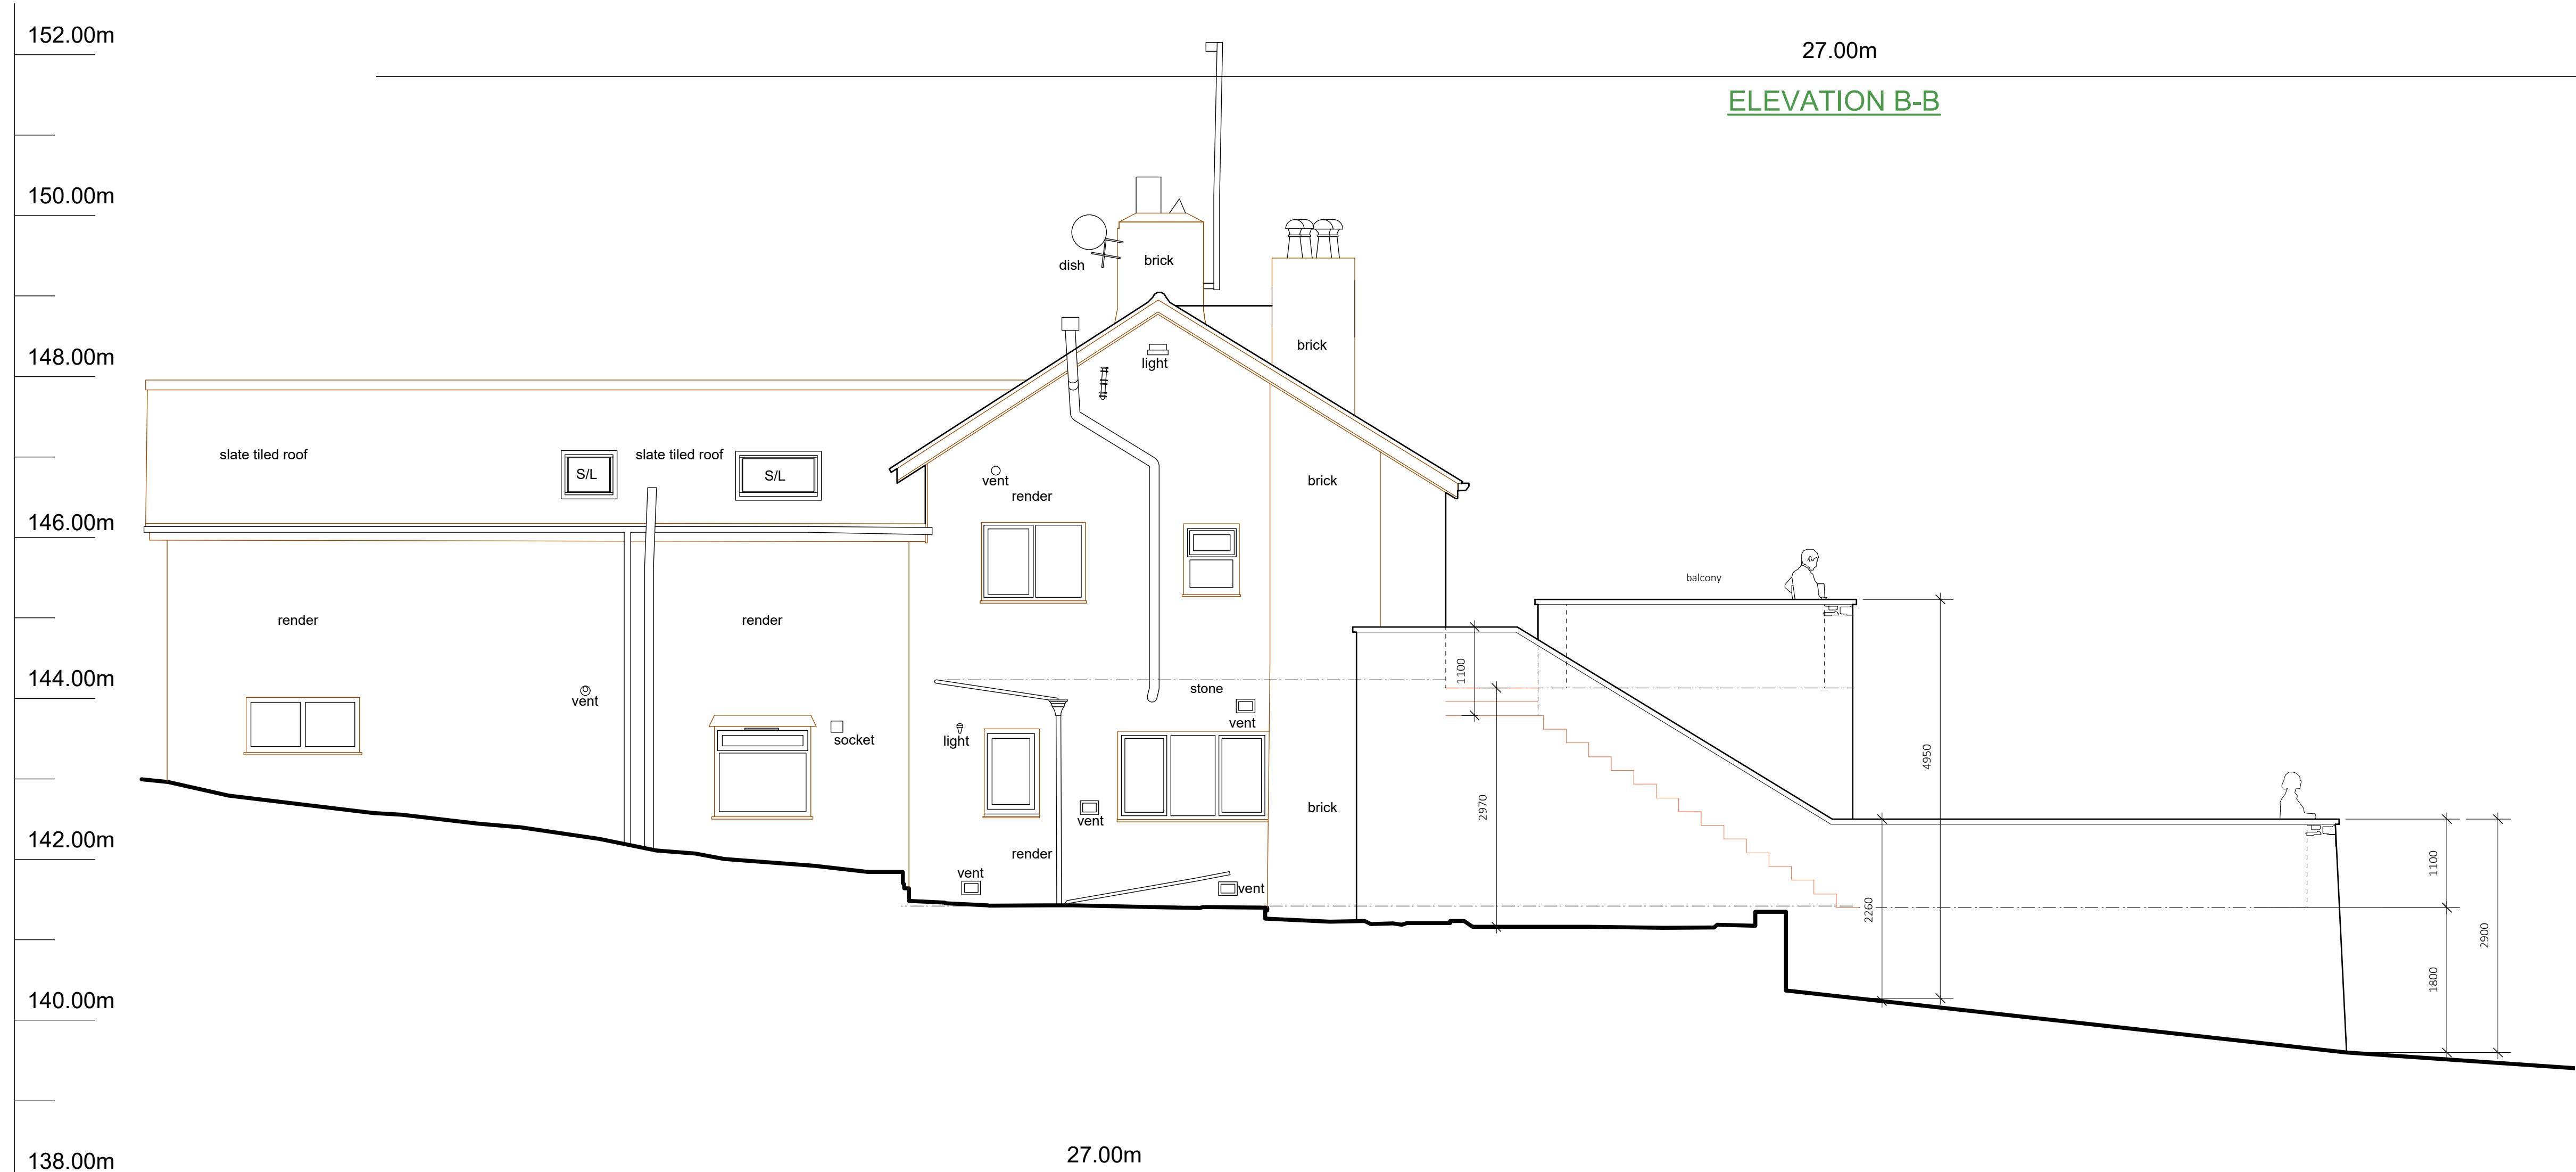

ELEVATION D-D