


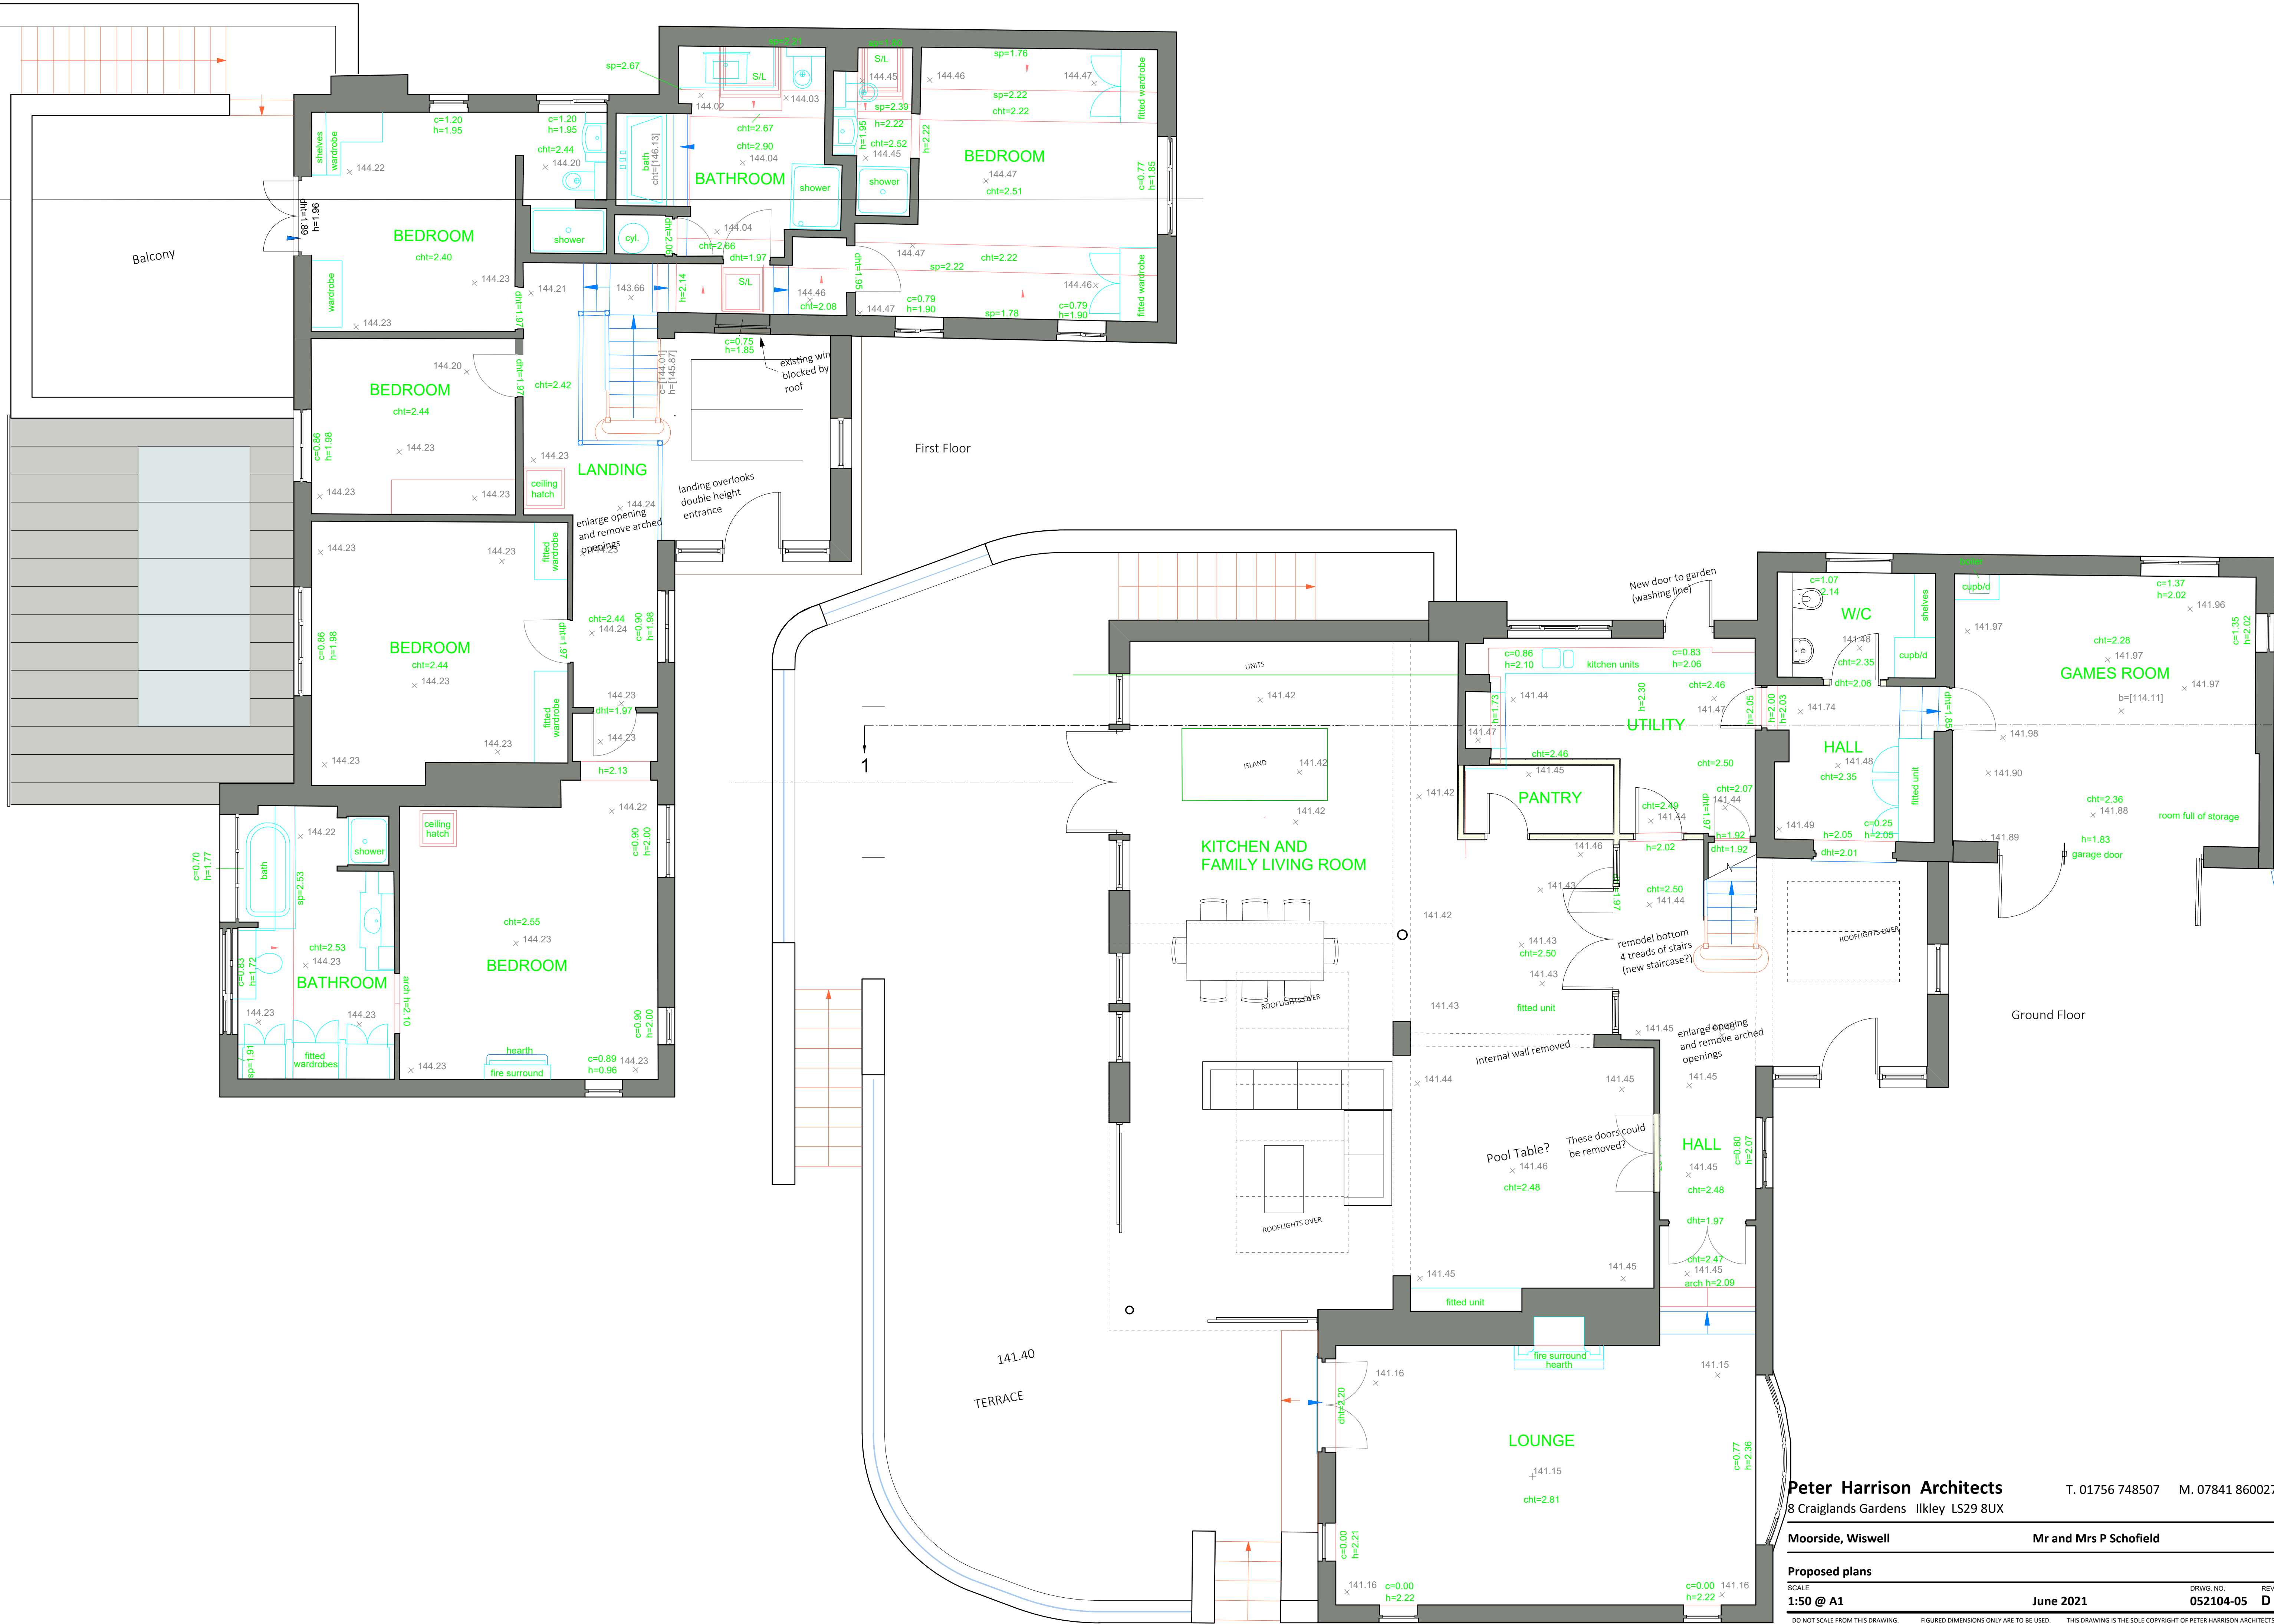

Peter Harrison Architects T. 01756 748507 M. 07841 860027
8 Craiglands Gardens Ilkley LS29 8UX

Moorside, Wiswell **Mr and Mrs P Schofield**