

Peter Hitchen  
Architects

Marathon House  
The Sidings Business Park  
Whalley, BB7 9SE

01254 823 885

www.peterhitchenarchitects.co.uk

NOTES:

No.	Description	Date

CLIENT:  
Mrs Lorraine Bacon


PROJECT: Higher Lickhurst Farm  
Twins Brook Road  
Chipping  
PR3 2QT

SHEET:  
**PROPOSED PLANS**


Project number	PHA/672
Date	11/1/2022
Drawn by	LW
Checked by	PH

**A1.4**

Scale	1 : 50
Sheet size	A1

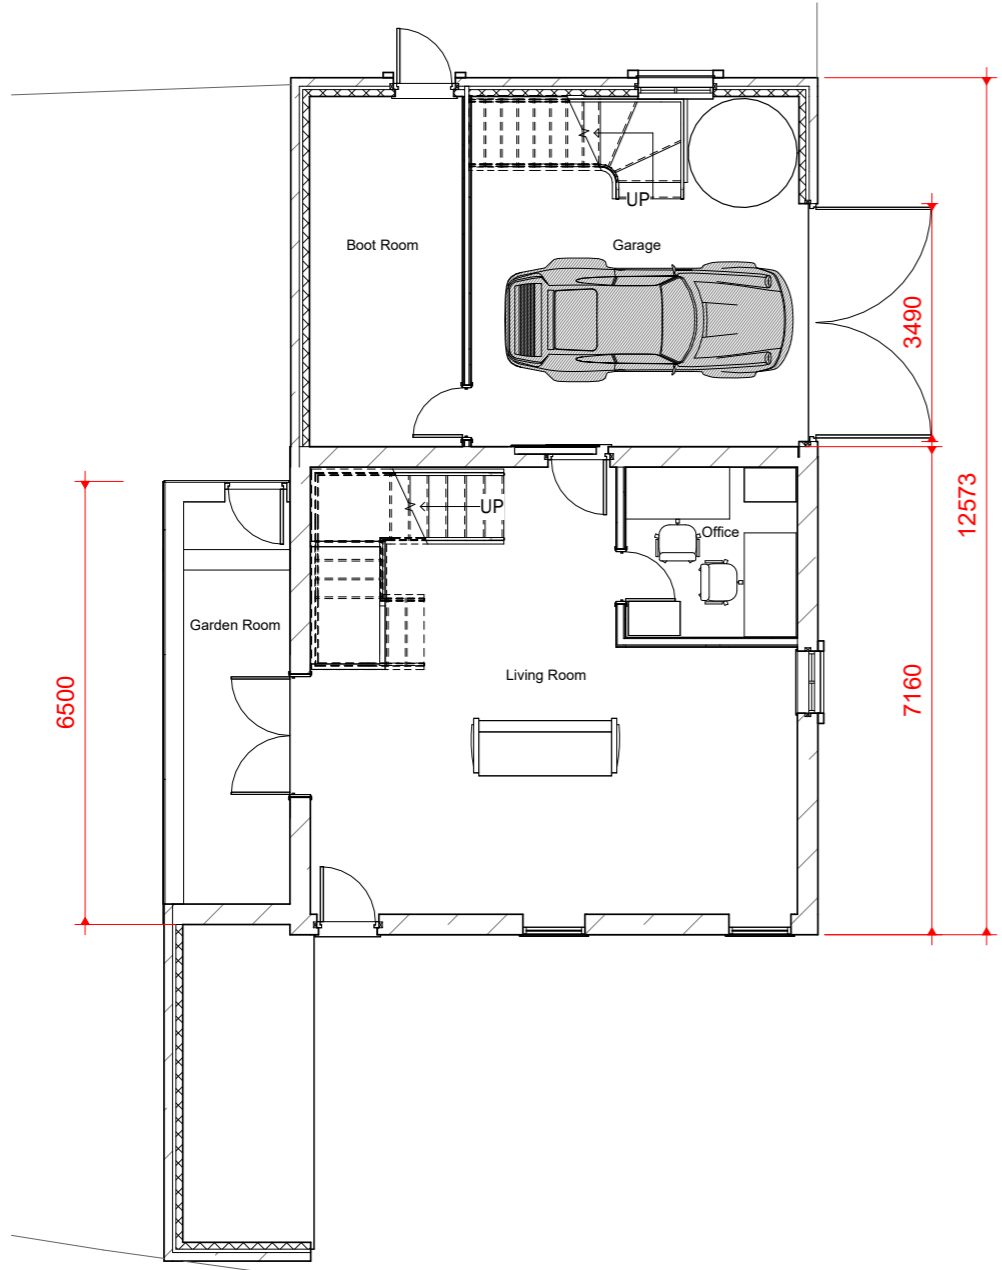

1 0 PROPOSED GROUND FLOOR  
1 : 50

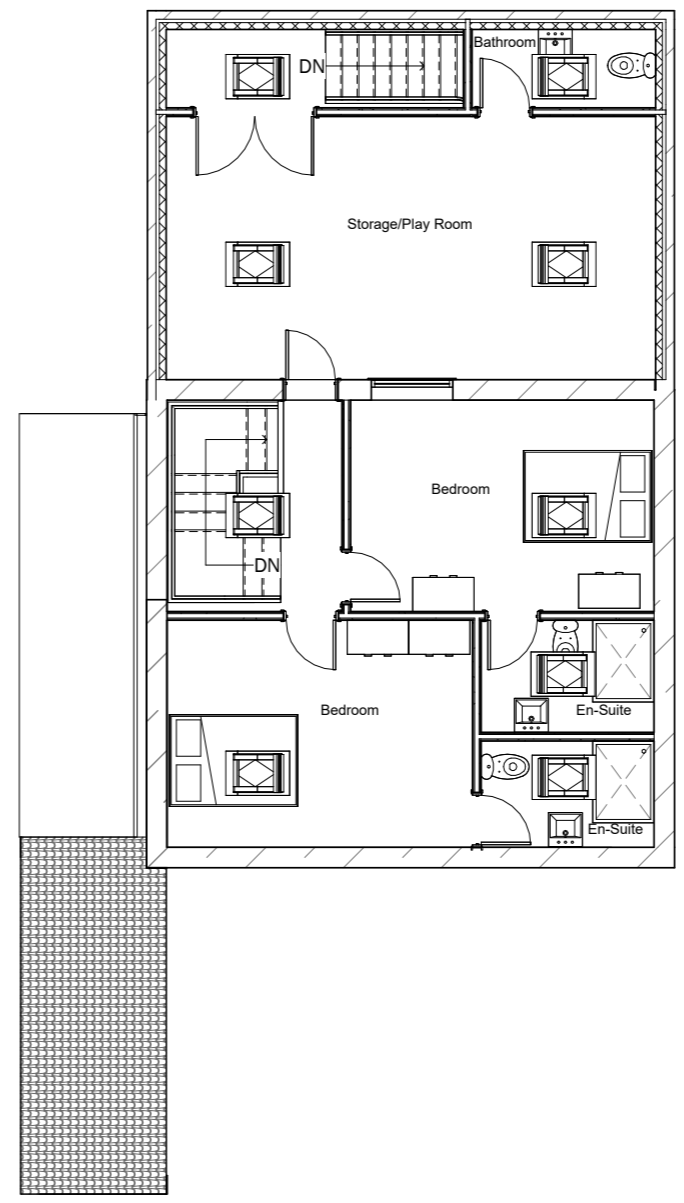

2 1 PROPOSED FIRST FLOOR  
1 : 50