
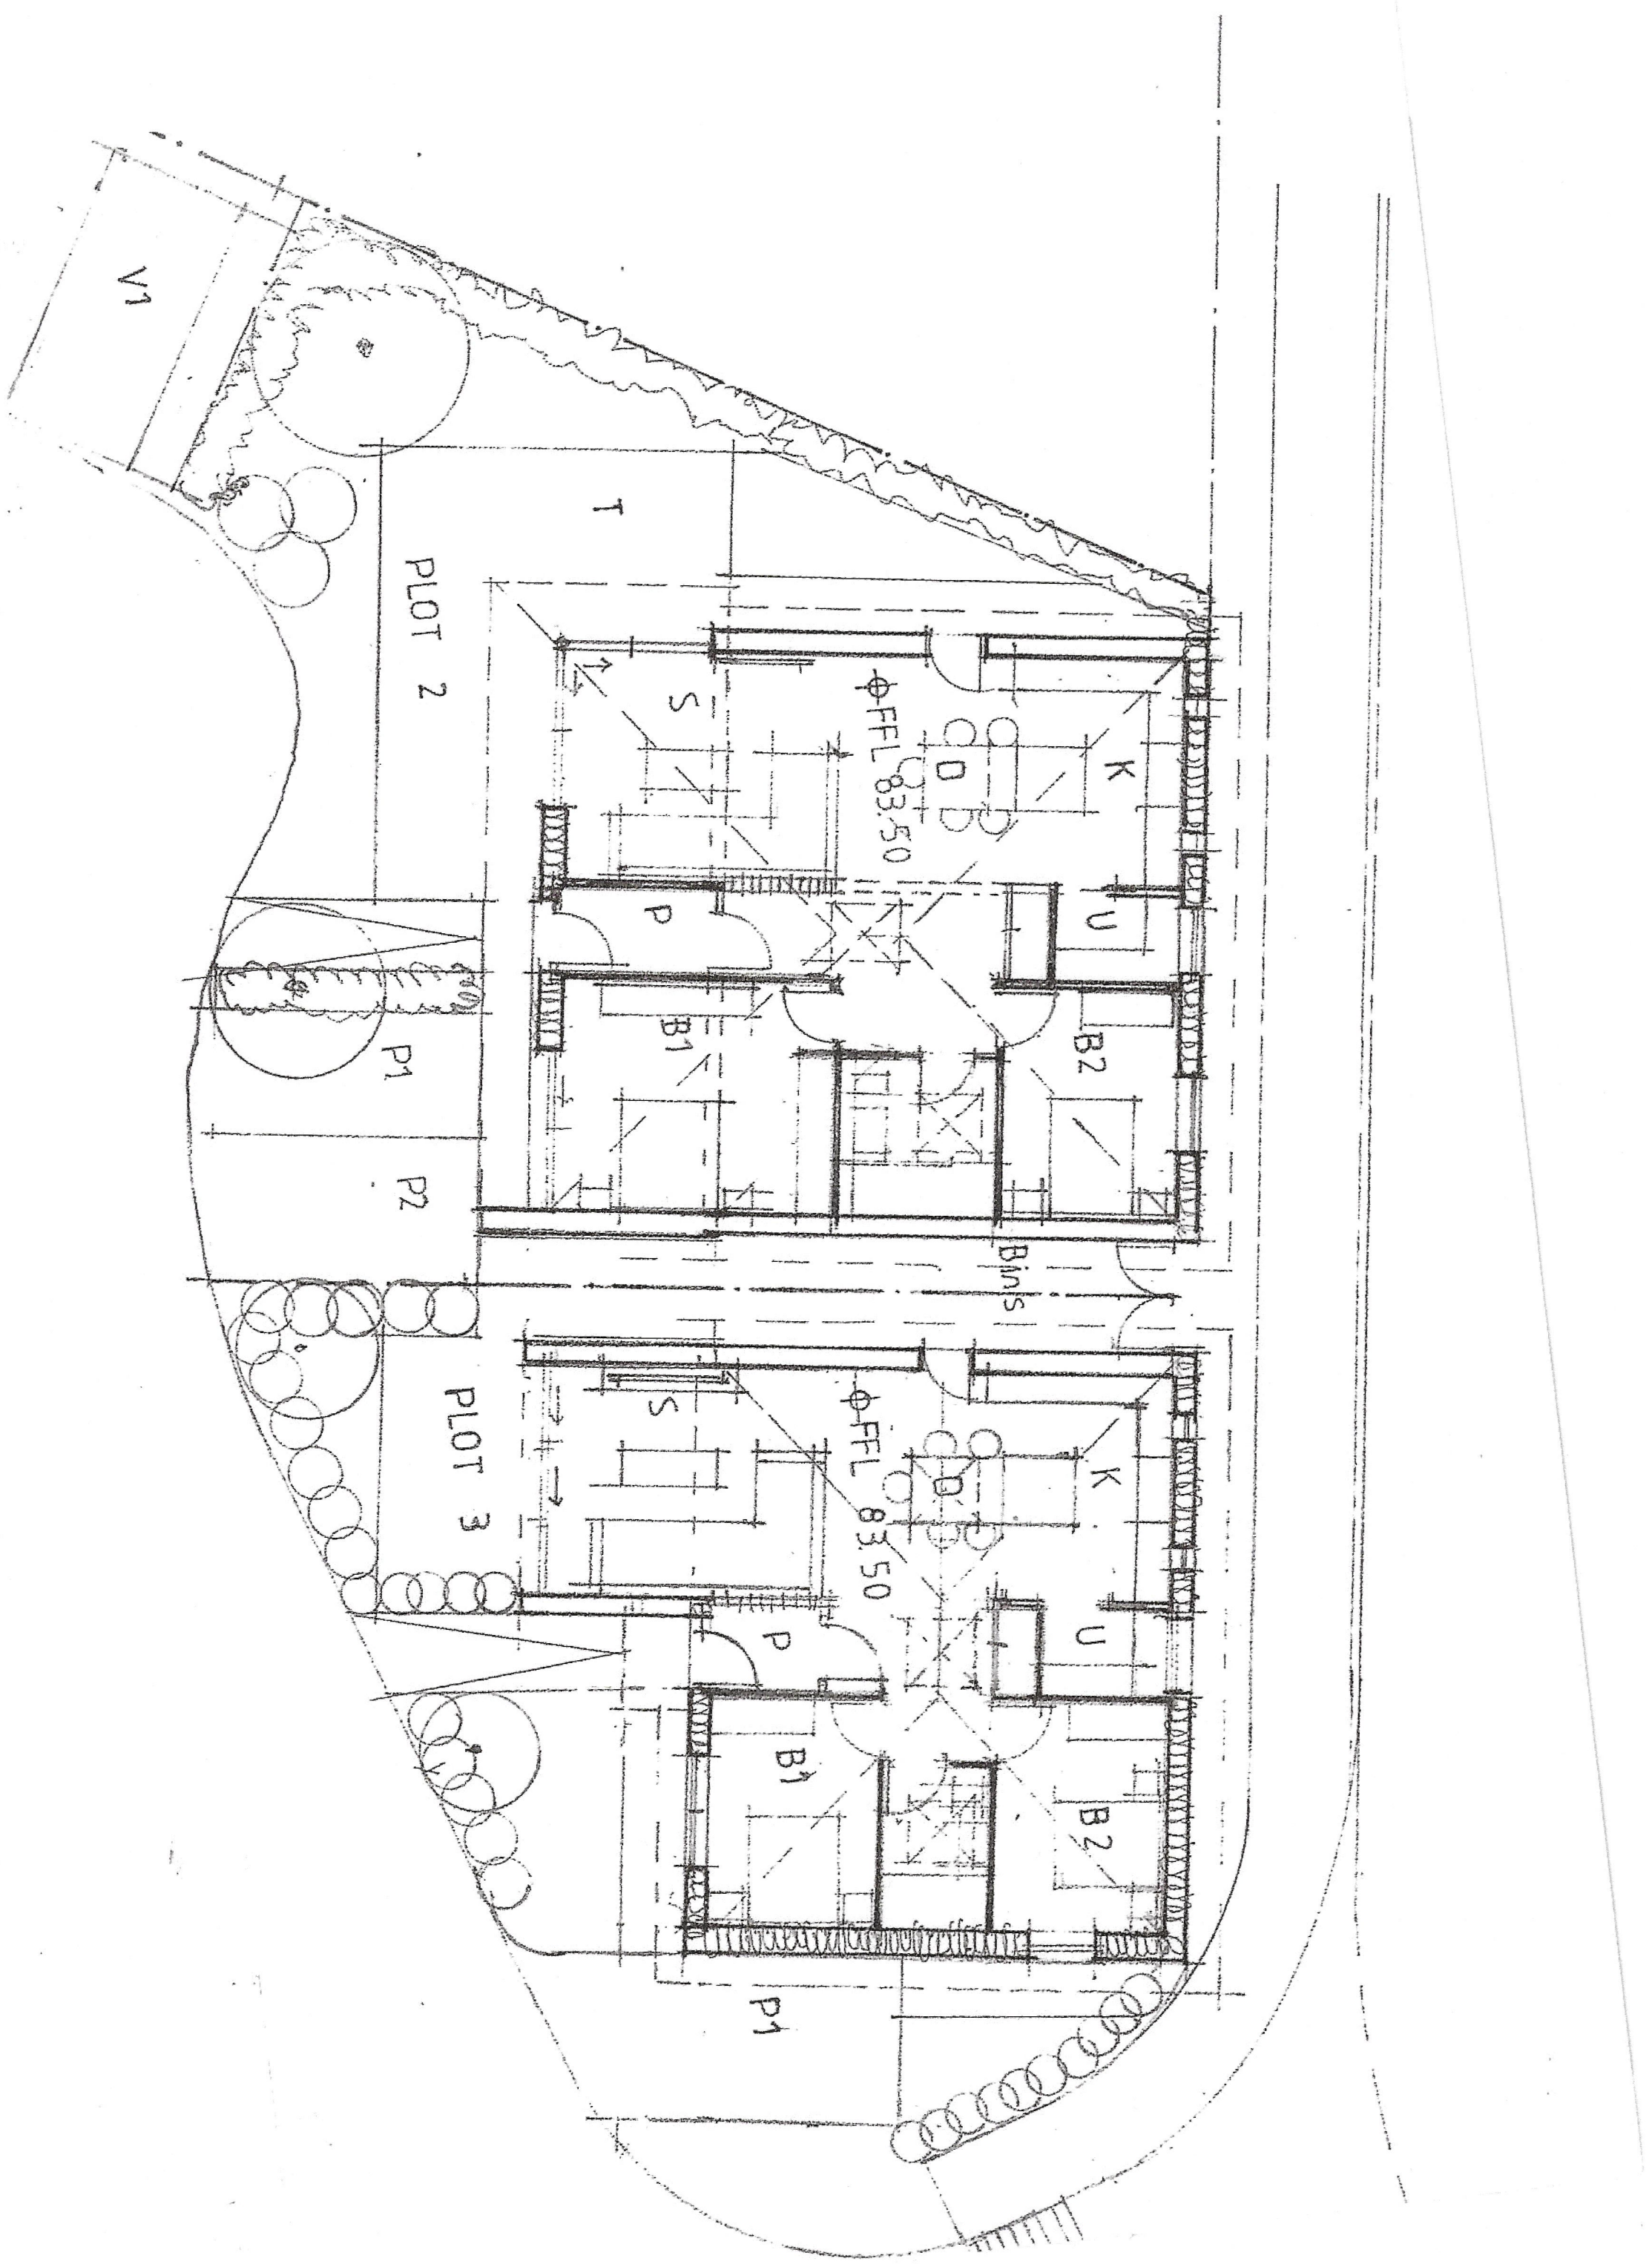


This drawing is to be read in conjunction with all relevant Architect, consultants' and specialists' drawings and specifications. The Architect is to be notified of any discrepancies and amendments to the drawings and specifications and all levels are to be checked on site. This drawing is subject to change without notice and before Planning and Building Permission has been granted is at the contractors' risk.

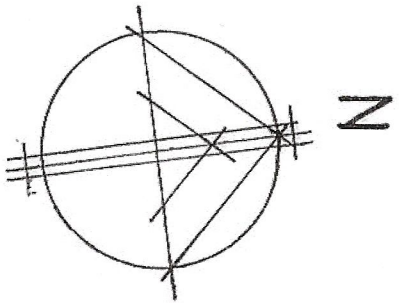

Client

Mr and Mrs Thornburn

Job Title

Proposed Development at
Twinbrooks Barn
Upbrooks
Clitheroe

Drawing Title

Proposed Plans For
Plots 2 & 3

Scale 1/100 e A1 Date April 2021 Drawn SGH

SUNDERLAND PEACOCK ARCHITECTS
SUNDERLAND PEACOCK & ASSOCIATES LTD.
HAZELHIRE, PIMLICO ROAD, CLITHEROE
LANCASHIRE, BB7 2AG
E: 01200 425178 F: 01200 427228
www.sunderlandpeacock.com



spa

5 7 6 5 - 0 8