



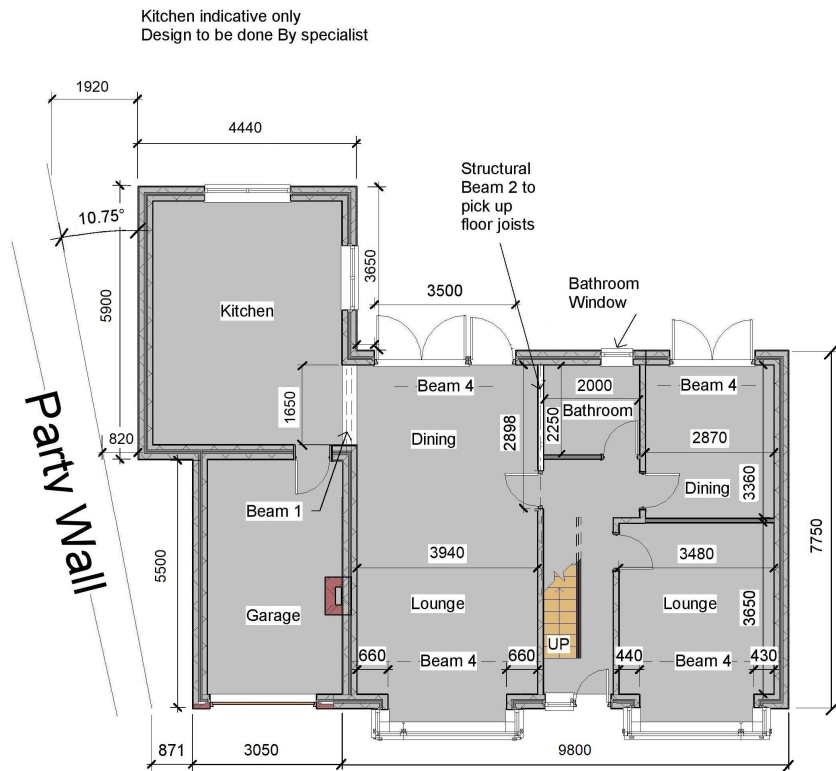

Ground Floor Section (1)

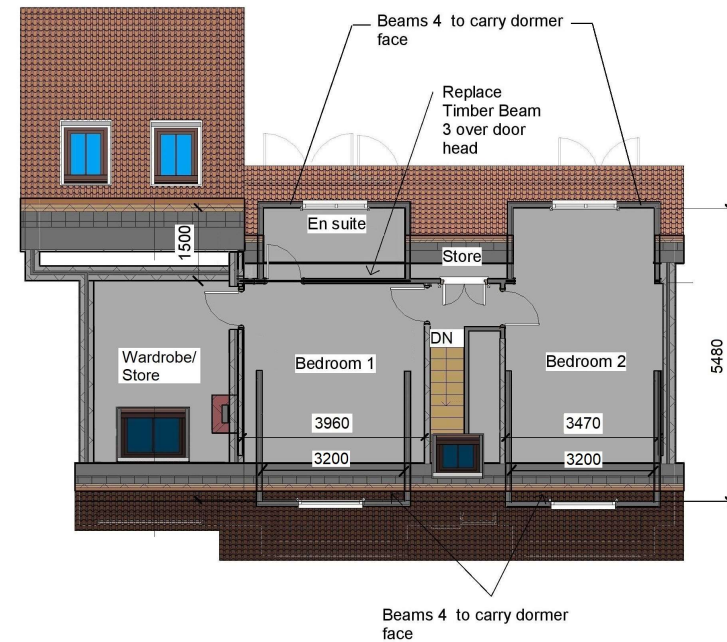

First Floor Section (2)

## PLANNING PLANS

Project:

**Garage Extension and  
Revised Front & Rear  
Dormers**

Client:

**Mr Riley  
9 Moor Field, Whalley BB7 9SA**

Drawing Title:

**Proposed Floor Plan**

Scale (A3)  
1:100

Drawn by:  
IJR

No./ Rev  
21PFP/3