



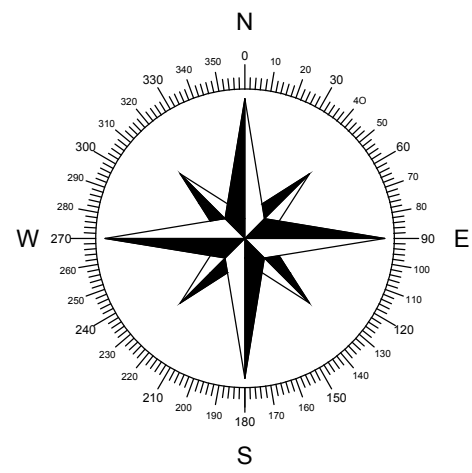

KEY

- G PROPOSED GULLY
- UB PROPOSED UNDER BUILD (BRICKWORK COURSES)
- FOE PROPOSED FLAG ON EDGE RETAINING WALL
- RET PROPOSED MASONRY RETAINING WALL
- ACO PROPOSED ACO DRAIN
- TK PROPOSED TANKING
- +130.100 PROPOSED LEVEL
- +EX130.10 EXISTING LEVEL
- +59.88 ASSUMED LEVEL
- 1:20 PROPOSED GRADIENT
- PROPOSED BATTER SLOPE

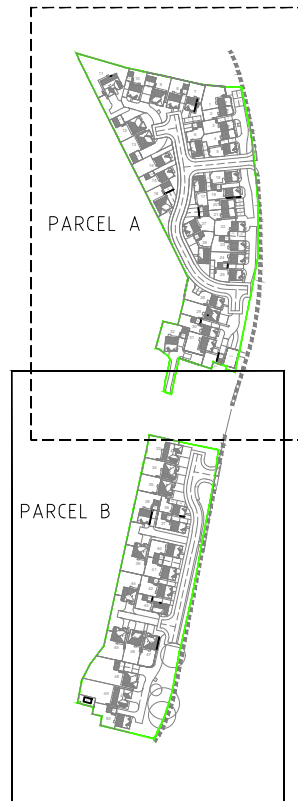

LAYOUT LOCATION
NOT TO SCALE

P03 10.09.21 Updated in line with latest site layout				J.C	R.A
P02 17.02.21 Plot 11 FFL updated				J.C	R.A
P01 16.02.21 PRELIMINARY - Issued for Information				D.A	R.A
Rev	Date	Description		By	CHK
 www.edgece.com				Manchester . UK 3rd Floor, Cornovon Court, 12 Blackfriars Street, Manchester, M3 9BQ, United Kingdom T: +44 (0) 161 834 1938 E: manchester@edgece.com	
The concepts + information contained in this document are the copyright of EDGE Consulting Engineers. Use or copying of this document in whole or in part without the written permission of EDGE Consulting Engineers constitutes an infringement of copyright. DO NOT SCALE DRAWINGS. IF IN DOUBT, ASK!					
Project Name MITTON ROAD WHALLEY					
Client PROSPECT HOMES					
Designed	Drawn	Checked	Scale @ A1		
R.A	D.A	R.A	1:250		
Drawing Title EXTERNAL WORKS PARCEL A SHEET 1					
Project No. 200903					
PRELIMINARY NOT FOR CONSTRUCTION					
Drawing No. 200903-EDGE-XX-XX-DR-C-1003				Revision P03	

FILENAME

PLOT DATE

0 mm 10 20 30 40 50