



FILENAME
PLOT DATE

0 mm 10 20 30 40 50

LEVELS AND GARDEN GRADIENTS
INDICATIVE, UPDATE AREA
HIGHLIGHTED TO EXISTING LEVELS
ONCE RECEIVED

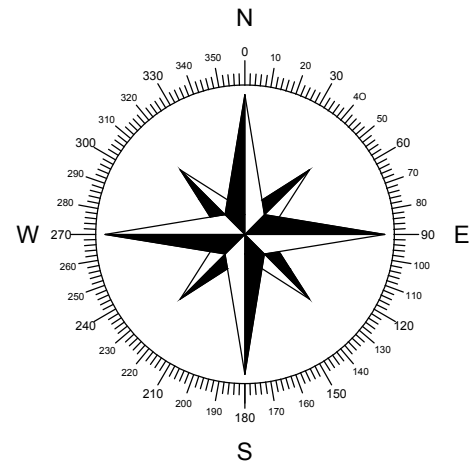

- KEY
- G 80 PROPOSED GULLY
 - UB PROPOSED UNDER BUILD (BRICKWORK COURSES)
 - FOE PROPOSED FLAG ON EDGE RETAINING WALL
 - RET PROPOSED MASONRY RETAINING WALL
 - ACO PROPOSED ACO DRAIN
 - TK PROPOSED TANKING
 - + 130.100 PROPOSED LEVEL
 - + EX130.10 EXISTING LEVEL
 - + 59.88 ASSUMED LEVEL
 - 1:20 PROPOSED GRADIENT
 - PROPOSED BATTER SLOPE

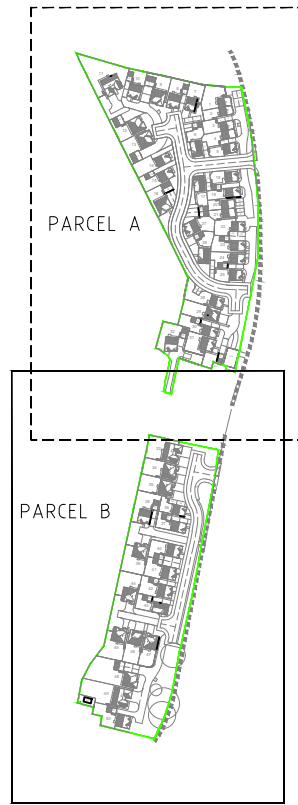

LAYOUT LOCATION
NOT TO SCALE

P02 10.09.21 Updated to the latest site layout		J.C	R.A
P01 16.02.21 PRELIMINARY - Issued for Information		D.A	R.A
Rev	Date	Description	By
EDGE CONSULTING ENGINEERS www.edgece.com			
Manchester . UK 3rd Floor, Cornavan Court, 12 Blackfriars Street, Manchester, M3 5BQ, United Kingdom			
T: +44 (0) 161 834 1938 E: manchester@edgece.com			
The concepts + information contained in this document are the copyright of EDGE Consulting Engineers. Use or copying of this document in whole or in part without the written permission of EDGE Consulting Engineers constitutes an infringement of copyright. DO NOT SCALE DRAWINGS. IF IN DOUBT, ASK!			
Project Name MITTON ROAD WHALLEY			
Client PROSPECT HOMES			
Designed	Drawn	Checked	Scale @ A1
R.A	D.A	R.A	1:250
Drawing Title EXTERNAL WORKS PARCEL A SHEET 2			
Project No. 200903			
PRELIMINARY NOT FOR CONSTRUCTION			
Drawing No.	Revision		
200903-EDGE-XX-XX-DR-C-1004	P02		