


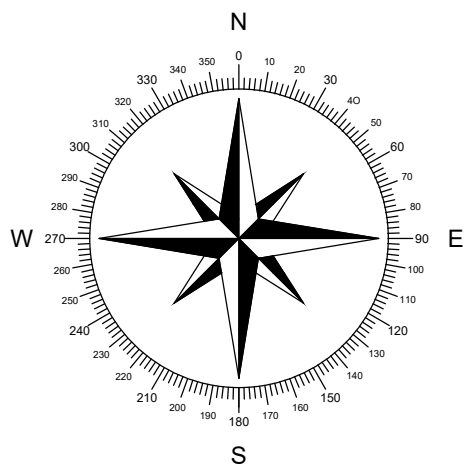

KEY:

- HB 125 x 255 PRECAST CONCRETE HALF BATTERED KERB TO BS EN 12463 PART 1: 1994 - 100mm KERB FACE - REFER TO DRAWING C3201 CONSTRUCTION DETAILS.
- BN 125 x 150mm PRECAST CONCRETE BULLNOSED KERB TO BS 7263 PART 1: 1994 - 25mm KERB FACE - REFER TO DRAWING C3201 CONSTRUCTION DETAILS.
- EK 50 x 150mm PRECAST CONCRETE EDGING LAID FLUSH TO COMPLY WITH BS 7263 PART 1: 1994 - REFER TO DRAWING C3201 CONSTRUCTION DETAILS.

NOTE: TRANSITION KERB SHOULD BE PLACED BETWEEN KERBS OF DIFFERENT UPSTAND HEIGHTS.

FLEXIBLE CARRIAGEWAY CONSTRUCTION TO LANCASHIRE COUNTY COUNCIL SPECIFICATION - REFER TO DRAWING C3201 CONSTRUCTION DETAILS.

PLANE OFF AND OVERLAY 40MM SURFACE COURSE

PROPOSED STREET LIGHTING COLUMN TO LANCASHIRE COUNTY COUNCIL ADOPTABLE STANDARDS (LOCATIONS SHOWN ARE INDICATIVE)

VISIBILITY SPLAY
2.4X 51M
(AS SPEED SURVEY)


VISIBILITY SPLAY
2.4X 51M
(AS SPEED SURVEY)

2.0M FOOTPATH ALONG
MITTON ROAD TO BE
RETAINED/ WIDENED AS
NECESSARY

2.0M FOOTPATH ALONG
MITTON ROAD TO BE
RETAINED/ WIDENED AS
NECESSARY

2.0M FOOTPATH ALONG
MITTON ROAD TO BE
RETAINED/ WIDENED AS
NECESSARY

DRIVEWAY TO BE
CONSTRUCTED IN
ACCORDANCE WITH TPP

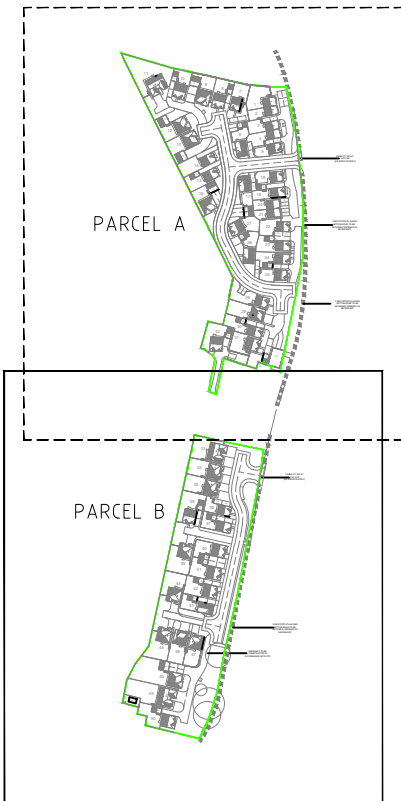

LAYOUT LOCATION
NOT TO SCALE

Rev	Date	Description	By	CHK
P04	27.08.21	Updated to latest site layout	J.C	R.A
P03	24.02.21	Additional surfacing and street light columns added	D.A	R.A
P02	11.02.21	Updated site layout for Parcel A	D.A	R.A
P01	28.01.21	PRELIMINARY - Issued for Information	D.A	R.A

Manchester . UK
3rd Floor, Cornovan Court,
12 Blackfriars Street,
Manchester, M3 9BQ,
United Kingdom

T: +44 (0) 161 834 1938
E: manchester@edgece.com

www.edgece.com

The concepts + information contained in this document are the copyright of EDGE Consulting Engineers. Use or copying of this document in whole or in part without the written permission of EDGE Consulting Engineers constitutes an infringement of copyright.
DO NOT SCALE DRAWINGS. IF IN DOUBT, ASK!

Project Name
**MITTON ROAD
WHALLEY**

Client
PROSPECT HOMES

Designed	Drawn	Checked	Scale @
R.A	J.C	R.A	1:500

Drawing Title
**KERB AND SURFACING
LAYOUT**

Project No. 200903	PRELIMINARY NOT FOR CONSTRUCTION
Drawing No. 200903-EDGE-XX-XX-DR-C-3001	
Revision P04	

PARCEL B

PARCEL A

FILENAME

PLOT DATE

0 mm 10 20 30 40 50