


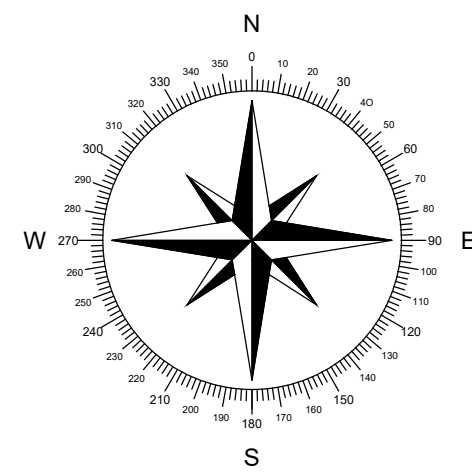

KEY

- IL 38.400 — SURFACE WATER SEWER & INSPECTION CHAMBER
— RE 38.400 — SURFACE WATER SEWER & RODDING EYE
— IL 38.200 — FOUL WATER SEWER & INSPECTION CHAMBER

LEGEND


- IL INVERT LEVEL
RE RODDING EYE
BD BACKDROP

NOTES:

- a) WHERE THE DEPTH TO INVERT LEVEL IS A MAXIMUM OF 1.2M PRIVATE DRAINAGE CHAMBERS WILL BE A 475MM DIAMETER POLYPROPYLENE INSPECTION CHAMBER (PPIC).
b) WHERE THE DEPTH TO INVERT LEVEL IS A MAXIMUM OF 3M PRIVATE DRAINAGE CHAMBERS WILL BE A 475MM DIAMETER HEPWORTH REDUCED ACCESS TELESCOPIC POLYPROPYLENE INSPECTION CHAMBER (PPIC).
c) WHERE THE DEPTH TO INVERT LEVEL IS A MAXIMUM OF 5M PRIVATE DRAINAGE CHAMBERS WILL BE A 475MM DIAMETER HEPWORTH REDUCED ACCESS SEWER SYSTEM.
d) WHERE CHAMBERS ARE SITED IN TRAFFICKED AREAS (DRIVEWAYS ETC) A D400 GRADE COVER MUST BE USED.
e) PRIVATE DRAINAGE PIPES TO BE 100MM DIAMETER UNLESS STATED OTHERWISE.
f) 100MM PRIVATE DRAINAGE PIPES TO BE HEPWORTH 'SUPERSLEVE 150' OR SIMILAR APPROVED.
g) 150MM PRIVATE DRAINAGE PIPES TO BE HEPWORTH 'SUPERSLEVE 150' OR SIMILAR APPROVED.
h) SVP, STACK, BIG AND RWP LOCATIONS ARE TO BE SET OUT FROM PROSPECT HOUSE TYPE DRAWINGS. POSITIONS SHOWN ON EDGE PLOT DRAINAGE DESIGNS ARE TO BE CHECKED AND CONFIRMED PRIOR TO DRAINAGE WORKS COMMENCING.

RWP/SVP CONNECTIONS SHOWN AS INDICATIVE - HOUSE TYPES/UPDATED SITE LAYOUT NEEDED

VISIBILITY S
2.4X 51
(AS SPEED S)

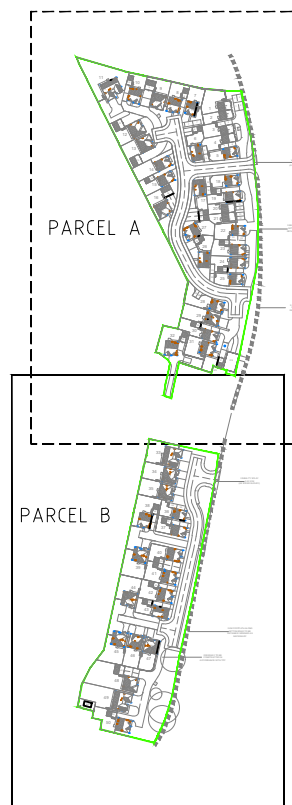

LAYOUT LOCATION
NOT TO SCALE

RWP/SVP CONNECTIONS SHOWN AS INDICATIVE - HOUSE TYPES/UPDATED SITE LAYOUT NEEDED

2.0M FOOTPATH
MITTON ROAD
RETAINED/ WIDENING
NECESSARY

P02 16.09.21 Updated to redesign and latest layout.		J.C	R.A
P01 17.02.21 PRELIMINARY - Issued for Information		J.C	R.A
Rev	Date	Description	By
EDGE CONSULTING ENGINEERS www.edgece.com			
Manchester, UK 3rd Floor, Cornovan Court, 12 Blackfriars Street, Manchester, M3 9BQ, United Kingdom T: +44 (0) 161 834 1938 E: manchester@edgece.com			
The concepts + information contained in this document are the copyright of EDGE Consulting Engineers. Use or copying of this document in whole or in part without the written permission of EDGE Consulting Engineers constitutes an infringement of copyright. DO NOT SCALE DRAWINGS. IF IN DOUBT, ASK!			
Project Name MITTON ROAD WHALLEY			
Client PROSPECT HOMES			
Designed	Drawn	Checked	Scale @ A1
R.A	J.C	R.A	1:250
Drawing Title PLOT DRAINAGE PARCEL A SHEET 1			
Project No. 200903			
Drawing No. 200903-EDGE-XX-XX-DR-C-2012, P02			
Revision PRELIMINARY NOT FOR CONSTRUCTION			

FILENAME

PLOT DATE

0 mm 10 20 30 40 50