



FILENAME

PLOT DATE

0 mm 10 20 30 40 50

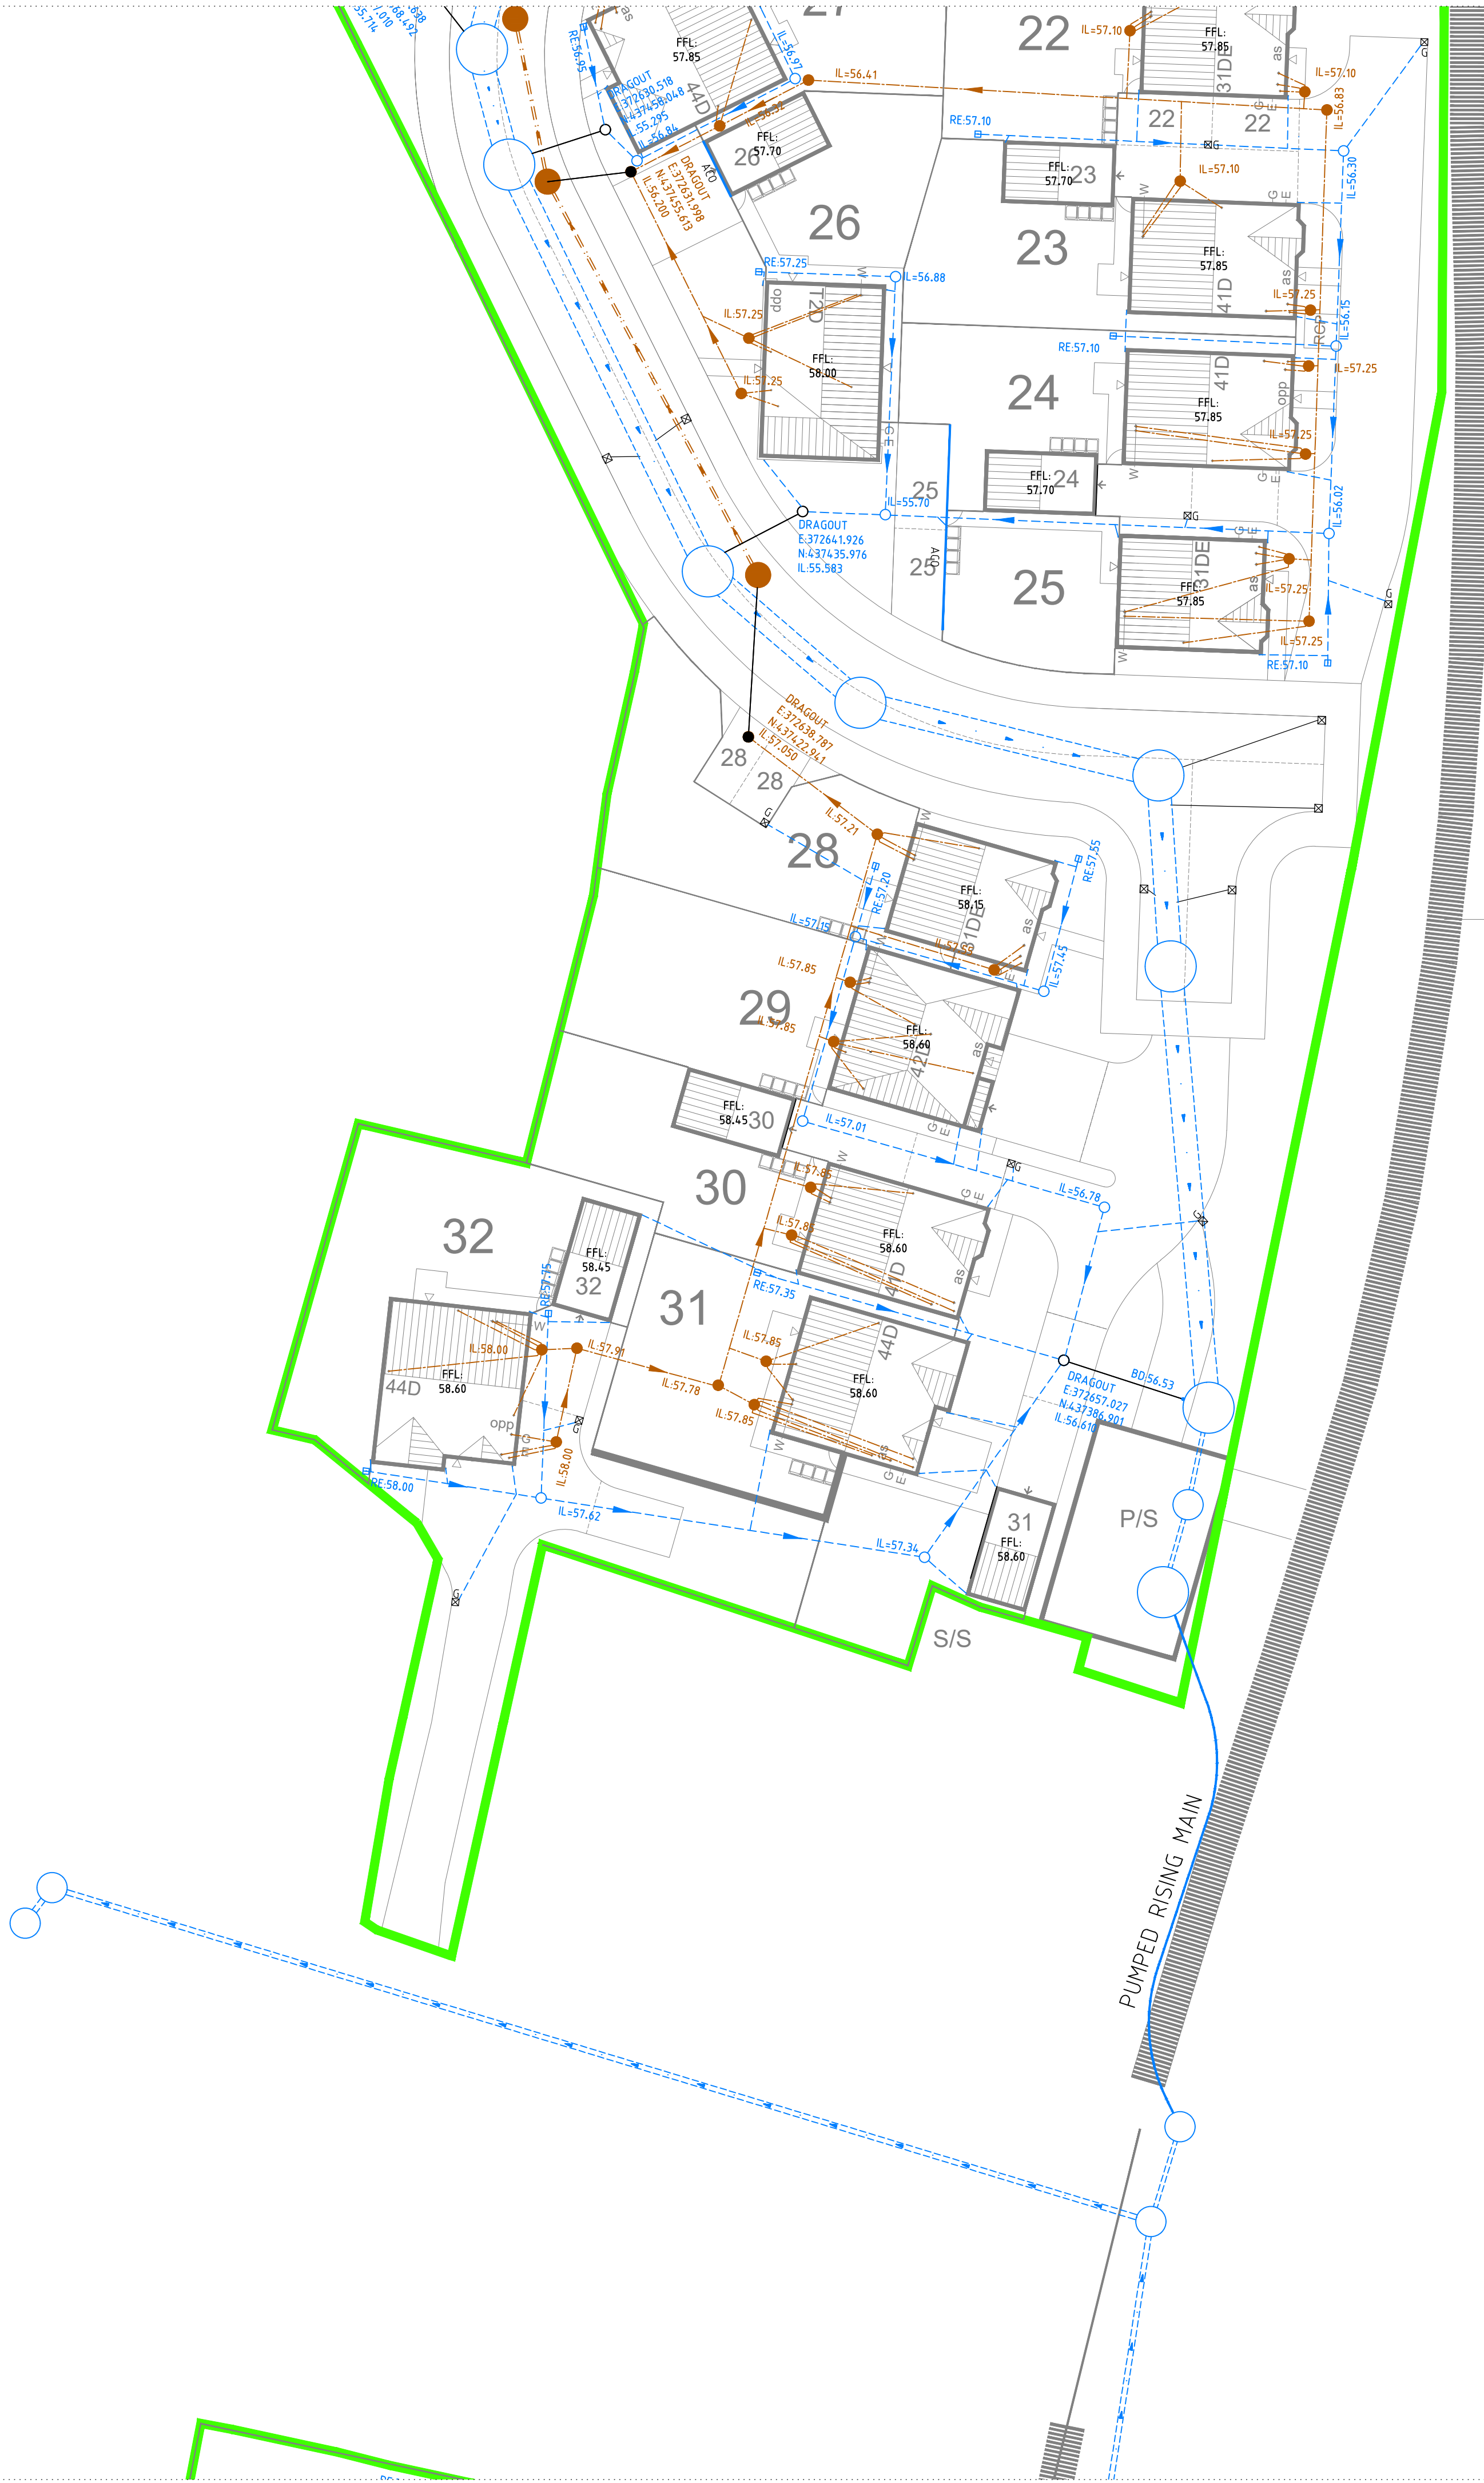

MITTON ROAD
RETAINED/WIDENED
NECESSARY

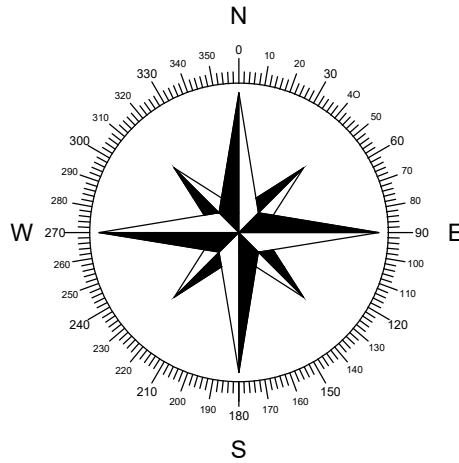

KEY

- SURFACE WATER SEWER & INSPECTION CHAMBER
- SURFACE WATER SEWER & RODDING EYE
- FOUL WATER SEWER & INSPECTION CHAMBER


LEGEND

- IL INVERT LEVEL
- RE RODDING EYE
- BD BACKDROP

NOTES

- WHERE THE DEPTH TO INVERT LEVEL IS A MAXIMUM OF 1.2M PRIVATE DRAINAGE CHAMBERS WILL BE A 475MM DIAMETER POLYPROPYLENE INSPECTION CHAMBER (PPIC).
- WHERE THE DEPTH TO INVERT LEVEL IS A MAXIMUM OF 3M PRIVATE DRAINAGE CHAMBERS WILL BE A 475MM DIAMETER HEPWORTH REDUCED ACCESS TELESCOPIC POLYPROPYLENE INSPECTION CHAMBER (PPIC).
- WHERE THE DEPTH TO INVERT LEVEL IS A MAXIMUM OF 5M PRIVATE DRAINAGE CHAMBERS WILL BE A 475MM DIAMETER HEPWORTH REDUCED ACCESS SEWER SYSTEM.
- WHERE CHAMBERS ARE SITED IN TRAFFICKED AREAS (DRIVEWAYS ETC) A D400 GRADE COVER MUST BE USED.
- PRIVATE DRAINAGE PIPES TO BE 100MM DIAMETER UNLESS STATED OTHERWISE.
- 100MM PRIVATE DRAINAGE PIPES TO BE HEPWORTH 'SUPERSLEVE HOUSEDRAIN' OR SIMILAR APPROVED.
- 150MM PRIVATE DRAINAGE PIPES TO BE HEPWORTH 'SUPERSLEVE 150' OR SIMILAR APPROVED.
- SVP, STACK, BIG AND RWP LOCATIONS ARE TO BE SET OUT FROM PROSPECT HOUSE TYPE DRAWINGS. POSITIONS SHOWN ON EDGE PLOT DRAINAGE DESIGNS ARE TO BE CHECKED AND CONFIRMED PRIOR TO DRAINAGE WORKS COMMENCING.

2.0M FOOTP,
MITTON RC
RETAINED/ W
NECES

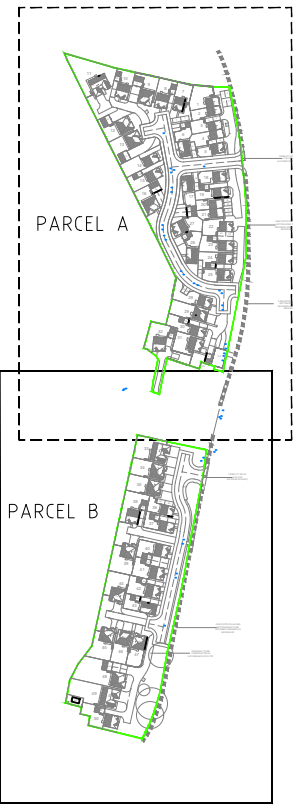

LAYOUT LOCATION
NOT TO SCALE

P02	16.09.21	Updated to redesign and new layout			J.C	R.A
P01	17.02.21	PRELIMINARY - Issued for Information			J.C	R.A
Rev	Date	Description			By	CHK
		Manchester . UK 3rd Floor, Cornovan Court, 12 Blackfriars Street, Manchester, M3 9BQ, United Kingdom T: +44 (0) 161 834 1938 E: manchester@edgece.com				
The concepts + information contained in this document are the copyright of EDGE Consulting Engineers. Use or copying of this document in whole or in part without the written permission of EDGE Consulting Engineers constitutes an infringement of copyright. DO NOT SCALE DRAWINGS. IF IN DOUBT, ASK!						
Project Name MITTON ROAD WHALLEY						
Client PROSPECT HOMES						
Designed	Drawn	Checked	Scale @ A1			
R.A	J.C	R.A	1:250			
Drawing Title PLOT DRAINAGE PARCEL A SHEET 2						
Project No. 200903						
Drawing No. 200903-EDGE-XX-XX-DR-C-2013						
Revision P02						