



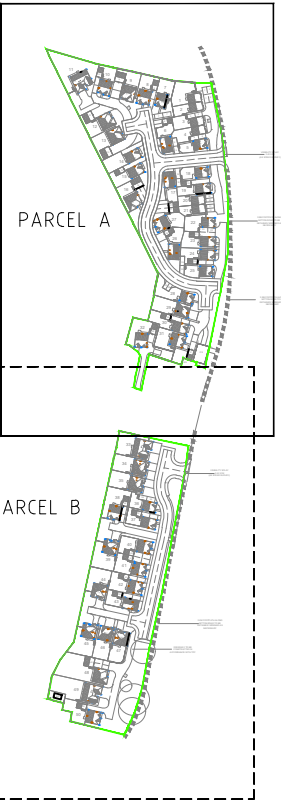

- KEY**
- IL 38.400 SURFACE WATER SEWER & INSPECTION CHAMBER
 - RE 38.400 SURFACE WATER SEWER & RODDING EYE
 - IL 38.200 FOUL WATER SEWER & INSPECTION CHAMBER
- LEGEND**
- IL INVERT LEVEL
 - RE RODDING EYE
 - BD BACKDROP
- NOTES**
- WHERE THE DEPTH TO INVERT LEVEL IS A MAXIMUM OF 1.2M PRIVATE DRAINAGE CHAMBERS WILL BE A 475MM DIAMETER POLYPROPYLENE INSPECTION CHAMBER (PPIC).
 - WHERE THE DEPTH TO INVERT LEVEL IS A MAXIMUM OF 3M PRIVATE DRAINAGE CHAMBERS WILL BE A 475MM DIAMETER HEPPWORTH REDUCED ACCESS TELESCOPIC POLYPROPYLENE INSPECTION CHAMBER (PPIC).
 - WHERE THE DEPTH TO INVERT LEVEL IS A MAXIMUM OF 5M PRIVATE DRAINAGE CHAMBERS WILL BE A 475MM DIAMETER HEPPWORTH REDUCED ACCESS SEWER SYSTEM.
 - WHERE CHAMBERS ARE SITED IN TRAFFICKED AREAS (DRIVEWAYS ETC) A D400 GRADE COVER MUST BE USED.
 - PRIVATE DRAINAGE PIPES TO BE 100MM DIAMETER UNLESS STATED OTHERWISE.
 - 100MM PRIVATE DRAINAGE PIPES TO BE HEPPWORTH 'SUPERSLEVE HOUSEDRAIN' OR SIMILAR APPROVED.
 - 150MM PRIVATE DRAINAGE PIPES TO BE HEPPWORTH 'SUPERSLEVE 150' OR SIMILAR APPROVED.
 - SVP, STACK, BIG AND RWP LOCATIONS ARE TO BE SET OUT FROM PROSPECT HOUSE TYPE DRAWINGS. POSITIONS SHOWN ON EDGE PLOT DRAINAGE DESIGNS ARE TO BE CHECKED AND CONFIRMED PRIOR TO DRAINAGE WORKS COMMENCING.

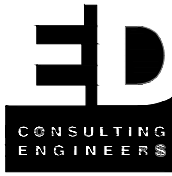

P03	16.09.21	Updated in line with redesigns and new layout			J.C R.A
P02	17.02.21	ACO's and gully connections added			J.C R.A
P01	16.02.21	PRELIMINARY - issued for Information			J.C R.A
Rev	Date	Description			By
					
		Manchester, UK 3rd Floor, Cornovan Court, 12 Blackfriars Street, Manchester, M3 2BQ, United Kingdom			
		T: +44 (0) 161 834 1938 E: manchester@edgece.com			
The concepts + information contained in this document are the copyright of EDGE Consulting Engineers. Use or copying of this document in whole or in part without the written permission of EDGE Consulting Engineers constitutes an infringement of copyright. DO NOT SCALE DRAWINGS. IF IN DOUBT, ASK!					
Project Name MITTON ROAD WHALLEY					
Client PROSPECT HOMES					
Designed	Drawn	Checked	Scale @ A1		
R.A	J.C	R.A	1:250		
Drawing Title PLOT DRAINAGE PARCEL B					
Project No. 200903					
Drawing No. 200903-EDGE-XX-XX-DR-C-2011					
Revision P03					

**PRELIMINARY
NOT FOR CONSTRUCTION**