



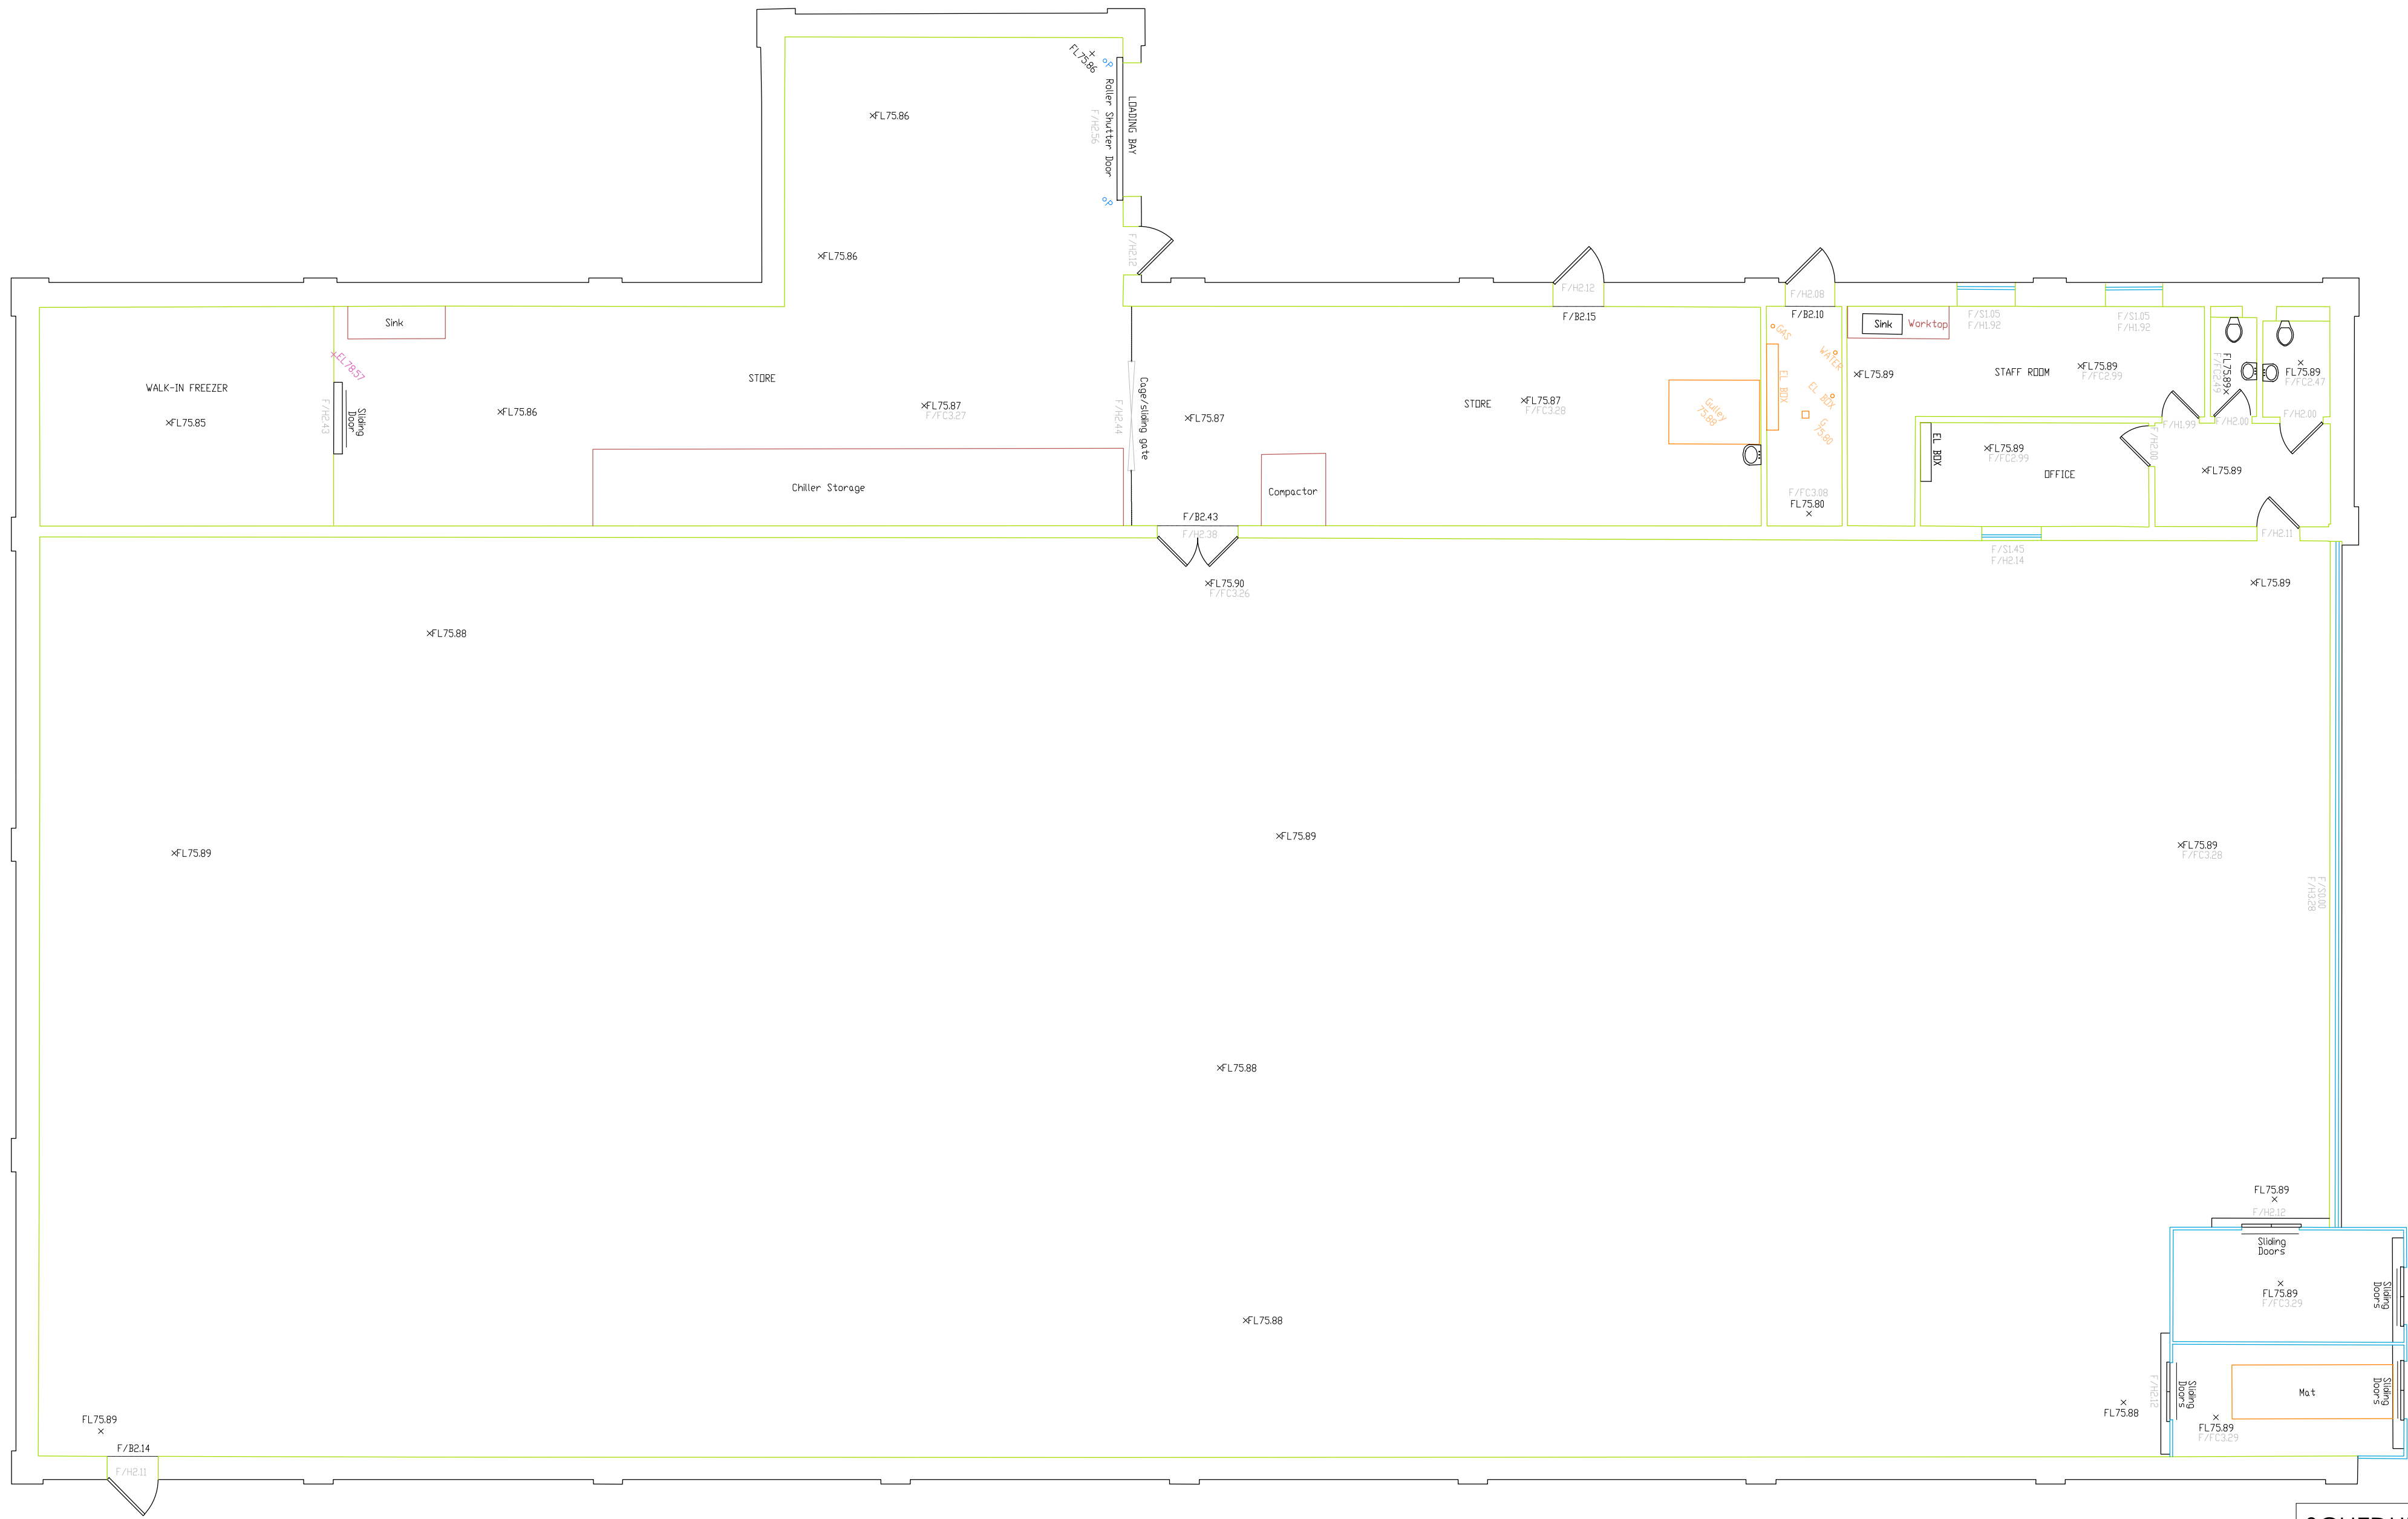

SCHEDULE	
LIDL - EXISTING	
Sales Area	992m²
Warehouse (Inc. Freezer/Chiller & Storage)	225m²
Ancillary	82 m²
GIA (Without Canopy)	1315 m²
GEA (Without Canopy)	1390 m²

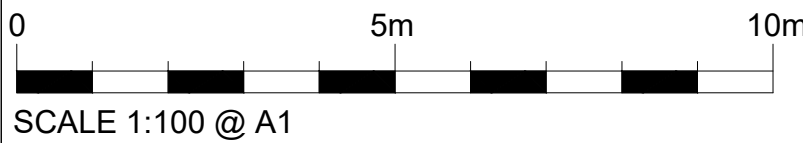

RIBA

Chartered Practice

arb

Architects
Registration
Board


CIAT

CHARTERED PRACTICE

DIMENSIONS TO BE CONFIRMED ON SITE PRIOR TO START OF WORKS AND ODA TO BE INFORMED OF DISCREPANCIES IMMEDIATELY. NO DIMENSIONS TO BE SCALED FROM THIS DRAWING.

ALL MATERIALS AND WORKS ARE TO BE CARRIED OUT IN ACCORDANCE WITH THE LATEST REVISION OF THE APPROPRIATE **BRITISH STANDARDS OR EURO CODE, PLANNING APPROVAL, CURRENT BUILDING REGULATIONS AND CODES OF PRACTICE.**

PARTY WALL ACT - NOTICES UNDER THE PARTY WALL ACT ARE TO BE SERVED BY THE PROPERTY OWNER OR APPOINTED THIRD PARTY BY PROPERTY OWNER, HEALTH AND SAFETY - CDM 2015 REGULATIONS APPLY TO ALL CONSTRUCTION WORKS TO BE CARRIED OUT AND APPLY TO DESIGNERS, CONTRACTORS AND THE CLIENT, AS SUCH ALL PARTIES HAVE DUTIES UNDER THESE REGULATIONS.

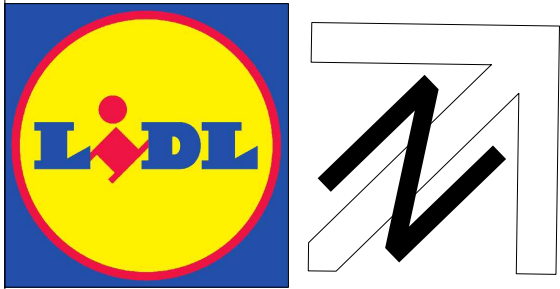

Rev	Description	Date	Rev by	Chk by
-----	-------------	------	--------	--------

Revisions

Client
LIDL GREAT BRITAIN LTD
BLACKHEATH LANE, RUNCORN
WAT 1SE
Project
SHAWBRIDGE STREET,
CLITHEROE
Drawing
EXISTING BUILDING PLAN
Project No:
16074
Drawing No:
AD_102

Purpose of Issue
PLANNING
Scale @ A1
1:100
Drawn
SMT
Revision
-
Checked
GAP
Date
MAY 2021

DO NOT USE FOR CONSTRUCTION



One Design Architects Ltd, Unit 1 Merchants Quay, Phase II, Ashley Lane,
Shipley, West Yorkshire, BD17 7DB
Tel: 01274 591188
www.onedesignarchs.com mail@onedesignarchs.com
Registered in England & Wales No: 8355643

Architectural