
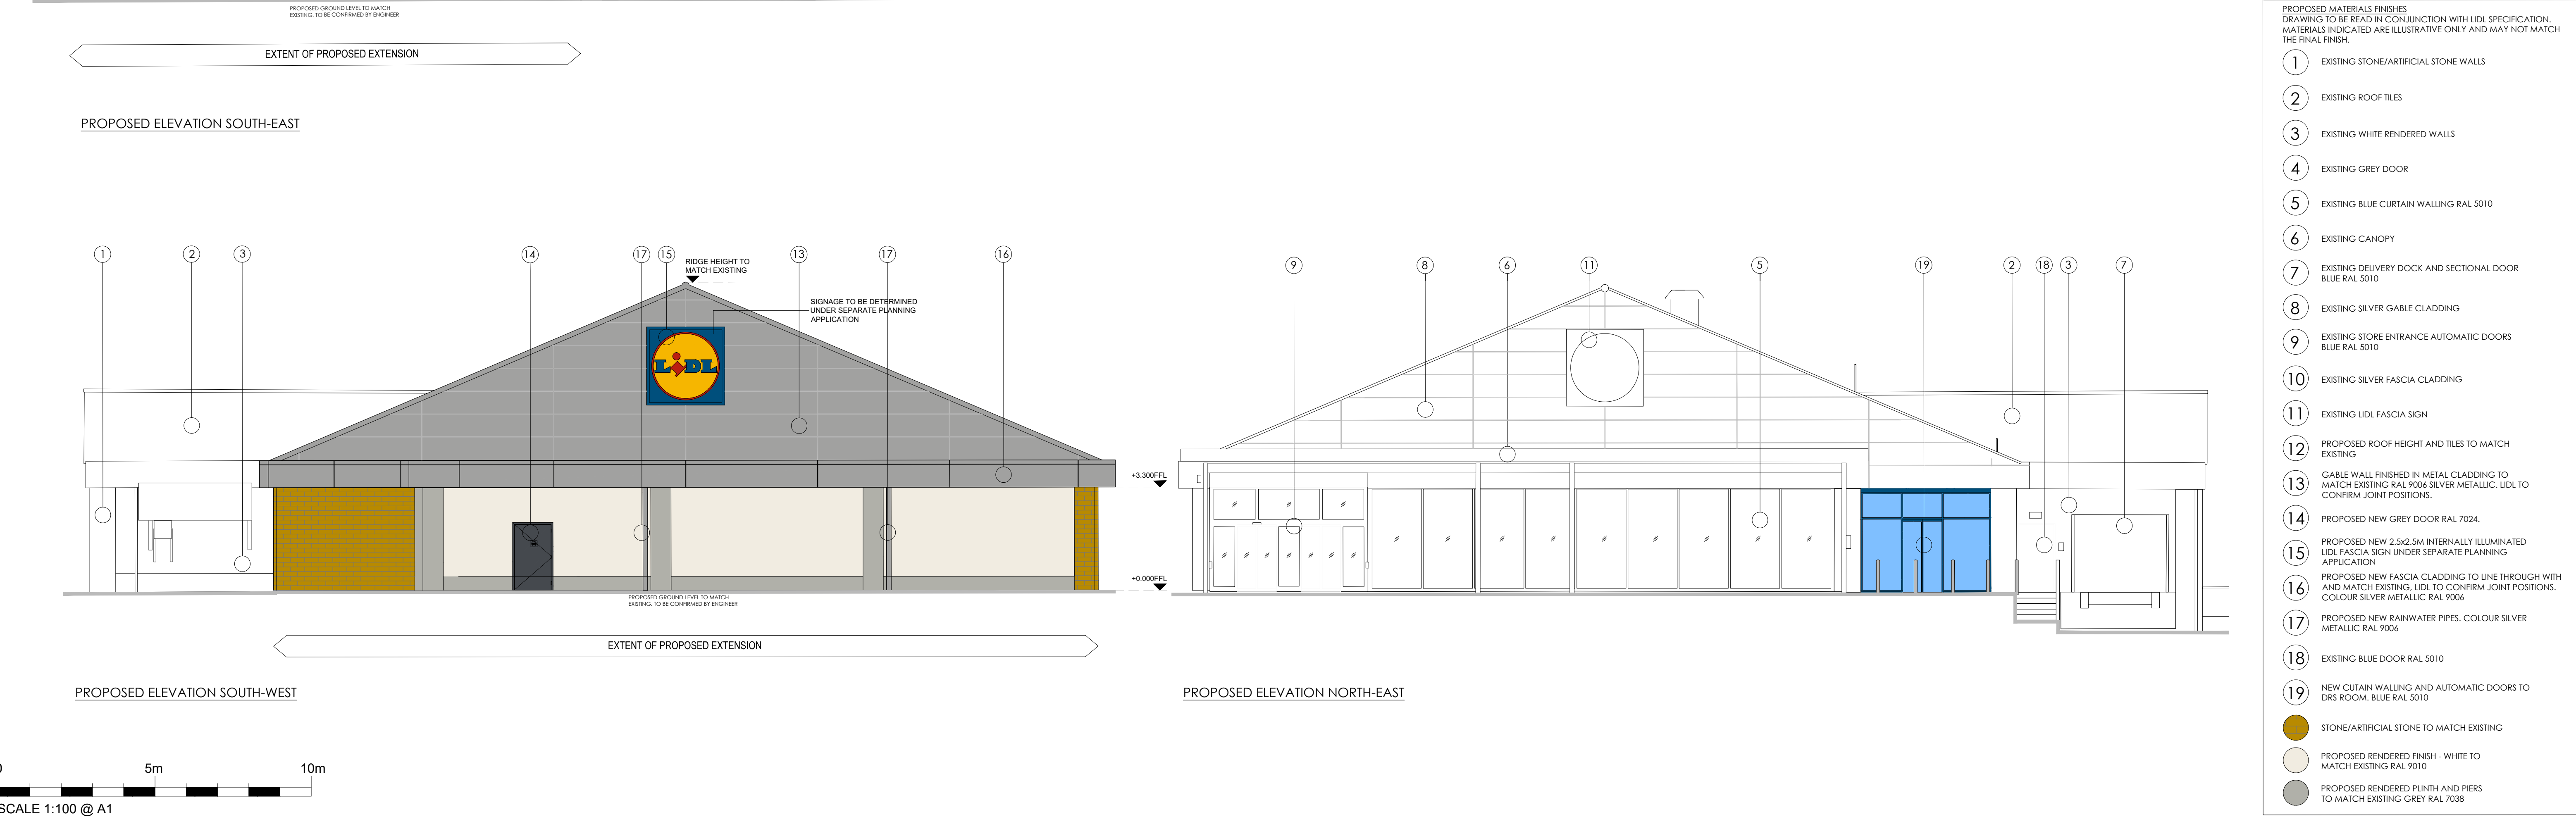


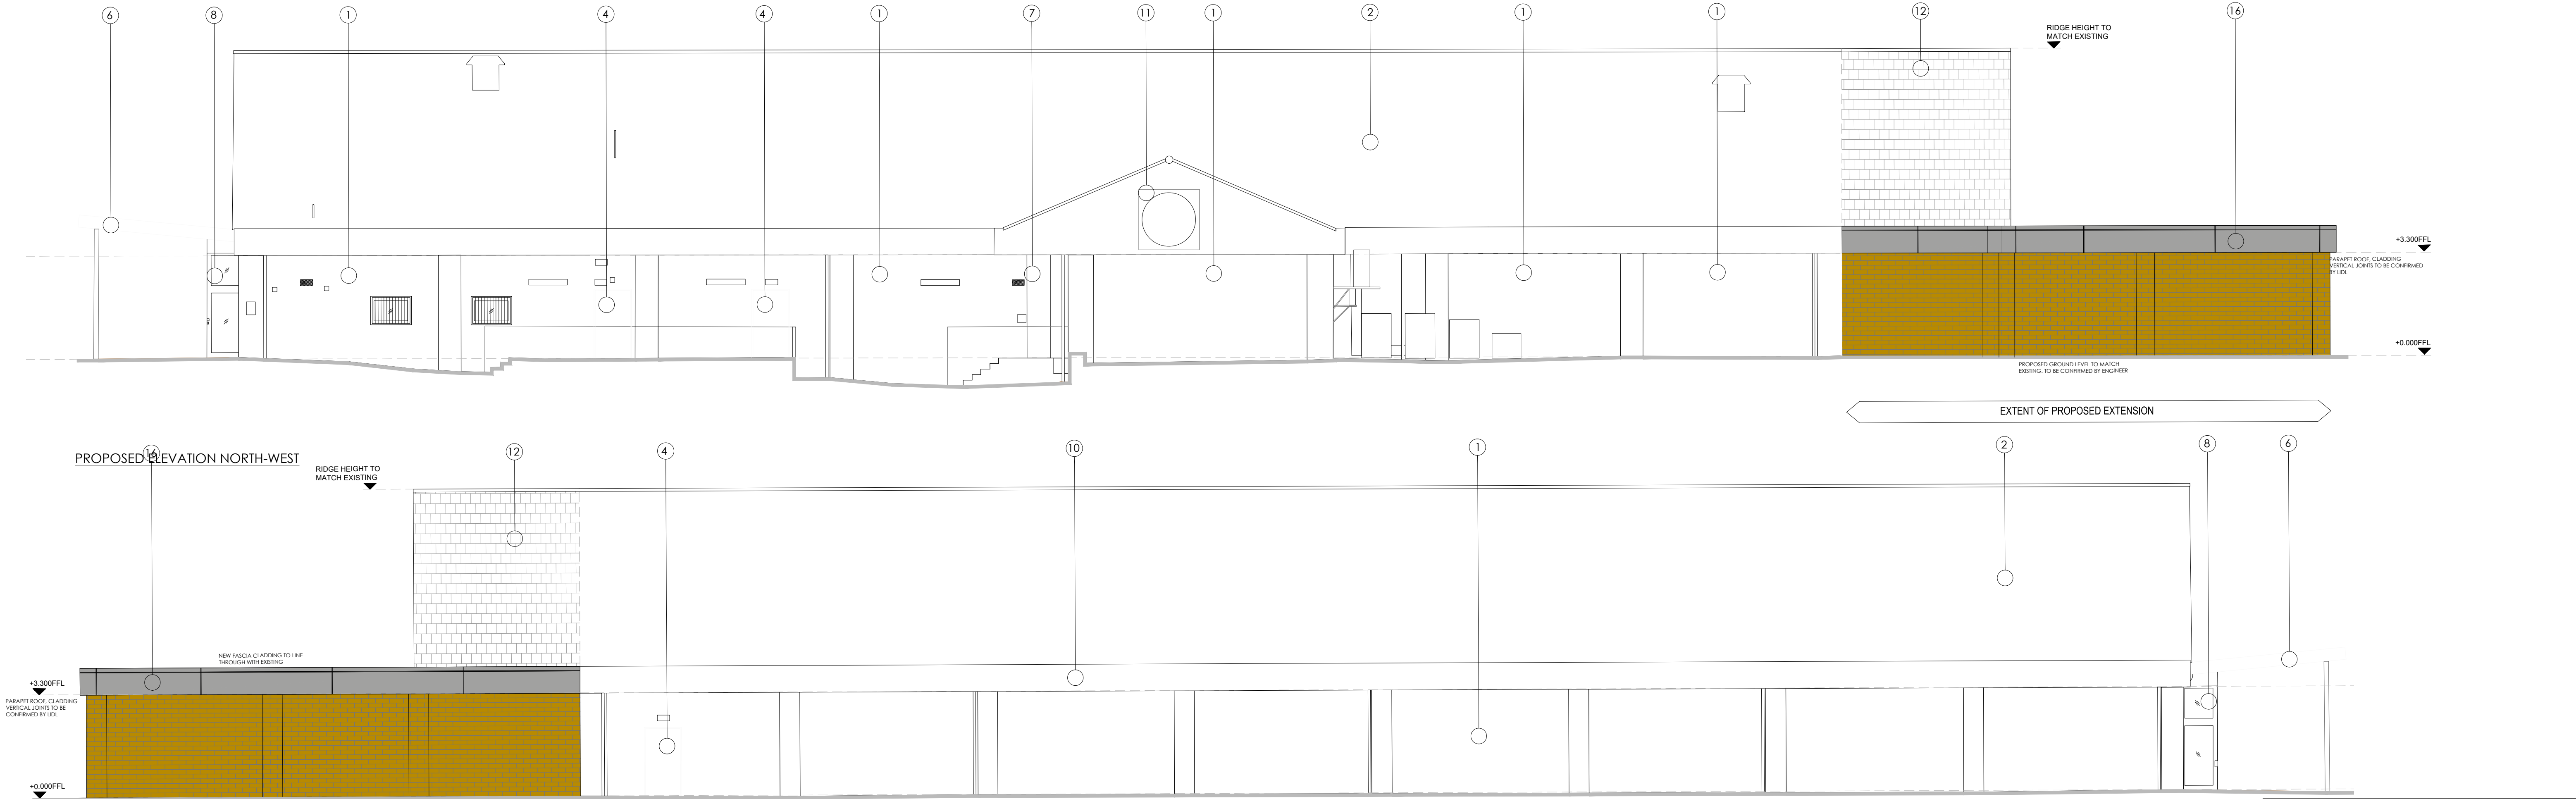

- PROPOSED MATERIALS FINISHES
DRAWING TO BE READ IN CONJUNCTION WITH LIDL SPECIFICATION.
MATERIALS INDICATED ARE ILLUSTRATIVE ONLY AND MAY NOT MATCH THE FINAL FINISH.
- 1 EXISTING STONE/ARTIFICIAL STONE WALLS
 - 2 EXISTING ROOF TILES
 - 3 EXISTING WHITE RENDERED WALLS
 - 4 EXISTING GREY DOOR
 - 5 EXISTING BLUE CURTAIN WALLING RAL 5010
 - 6 EXISTING CANOPY
 - 7 EXISTING DELIVERY DOCK AND SECTIONAL DOOR BLUE RAL 5010
 - 8 EXISTING SILVER GABLE CLADDING
 - 9 EXISTING STORE ENTRANCE AUTOMATIC DOORS BLUE RAL 5010
 - 10 EXISTING SILVER FASCIA CLADDING
 - 11 EXISTING LIDL FASCIA SIGN
 - 12 PROPOSED ROOF HEIGHT AND TILES TO MATCH EXISTING
 - 13 GABLE WALL FINISHED IN METAL CLADDING TO MATCH EXISTING RAL 9006 SILVER METALLIC. LIDL TO CONFIRM JOINT POSITIONS.
 - 14 PROPOSED NEW GREY DOOR RAL 7024.
 - 15 PROPOSED NEW 2.5x2.5M INTERNALLY ILLUMINATED LIDL FASCIA SIGN UNDER SEPARATE PLANNING APPLICATION
 - 16 PROPOSED NEW FASCIA CLADDING TO LINE THROUGH WITH AND MATCH EXISTING LIDL TO CONFIRM JOINT POSITIONS. COLOUR SILVER METALLIC RAL 9006
 - 17 PROPOSED NEW RAINWATER PIPES. COLOUR SILVER METALLIC RAL 9006
 - 18 EXISTING BLUE DOOR RAL 5010
 - 19 NEW CURTAIN WALLING AND AUTOMATIC DOORS TO DRS ROOM. BLUE RAL 5010
- STONE/ARTIFICIAL STONE TO MATCH EXISTING
 - PROPOSED RENDERED FINISH - WHITE TO MATCH EXISTING RAL 9010
 - PROPOSED RENDERED PLINTH AND PIERS TO MATCH EXISTING GREY RAL 7038