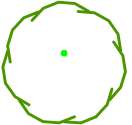
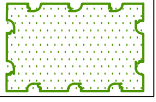
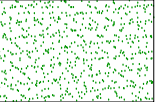
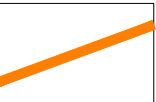
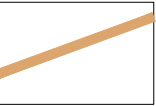


KEY

- Existing trees, hedges and vegetation to be retained.
- Existing trees, hedges and vegetation to be removed.
- Proposed Extra heavy standard (14-16cm girth) tree
- Proposed ornamental shrub planting
- Proposed turf
- 1100mm high hoop top fence to be retained
- 600mm high timber knee rail to be retained
- 1025mm existing brick wall
- 1025mm proposed brick wall (detailed by others)

- 9nr Euonymus fortunei 'Emerald n Gold'
- 9nr Hebe 'Autumn Glory'
- 15nr Choisya ternata 'Sundance'
- 15nr Lavandula angustifolia 'Hidcote'
- 16nr Ceanothus thyrsiflorus repens
- 11nr Berberis thunbergii 'Atropurpurea Nana'
- 13nr Viburnum davidii
- 14nr Hebe albicans 'Red Edge'
- 16nr Escallonia 'Apple Blossom'
- 15nr Lavandula angustifolia 'Hidcote'
- 24nr Escallonia 'Donard Radiance'
- 22nr Euonymus fortunei 'Emerald n Gold'
- 21nr Choisya ternata 'Sundance'
- 14nr Berberis thunbergii 'Atropurpurea Nana'
- 14nr Ceanothus thyrsiflorus repens
- 17nr Hebe 'Autumn Glory'
- PcC
- SJR
- SJR

PROTECTION OF EXISTING VEGETATION

Trees to be protected where necessary during works by a tree protective barrier, secured to a scaffold tubing framework with fluorescent tape to the top rail. Protective fencing shall be erected on the canopy drip line wherever possible. Laminated, waterproof A4 signs shall be fixed to the fence posts at 10m intervals bearing the words 'PROTECTED TREE ZONE - NO STORAGE OR OPERATIONS WITHIN FENCED AREA'.

Tracking of machinery, storage of chemicals and building materials shall not be permitted within the protected area. Leaks or spills should be removed immediately and the contaminated soil replaced. No bonfires shall be lit within 5m of the canopy spread. Any excavation work beneath the canopy spread shall be carried out by hand. All works affecting trees within the development shall be subject to BS 5837:2012.

PLANTING SCHEDULES

A proprietary black geotextile membrane is to be installed between the soil and mulch of all the planted areas, cut with T or X slits to fit around the plants as required. All plant material shall be a minimum of 3L pot size unless otherwise specified and conform to BS3936 Part 1 and BS 4428. Finished beds shall be lightly forked over and dressed with 50mm coarse amenity grade bark mulch (nominal particle size 5-75mm - sample to be approved).

| ORNAMENTAL PLANTING SCHEDULE |                                         |             |        |         |
|------------------------------|-----------------------------------------|-------------|--------|---------|
| Shrub                        |                                         |             |        |         |
| Nr                           | Name                                    | Ht in cm    | Pot(L) | Density |
| 25                           | Berberis thunbergii 'Atropurpurea Nana' | 20-30cm     | 3L     | 5.00    |
| 30                           | Ceanothus thyrsiflorus repens           | 30-40cm (D) | 3L     | 5.00    |
| 36                           | Choisya ternata 'Sundance'              | 30-40cm     | 3L     | 5.00    |
| 16                           | Escallonia 'Apple Blossom'              | 30-40cm     | 3L     | 5.00    |
| 24                           | Escallonia 'Donard Radiance'            | 40-60cm     | 3L     | 5.00    |
| 31                           | Euonymus fortunei 'Emerald n Gold'      | 20-30cm (D) | 3L     | 5.00    |
| 14                           | Hebe albicans 'Red Edge'                | 20-30cm     | 3L     | 5.00    |
| 26                           | Hebe 'Autumn Glory'                     | 20-30cm     | 3L     | 5.00    |
| 30                           | Lavandula angustifolia 'Hidcote'        | 20-30cm     | 3L     | 5.00    |
| 13                           | Viburnum davidii                        | 20-30cm     | 3L     | 5.00    |

All shrub material shall be first quality, sturdy, well rooted non-refridgerated stock with well branched heads and fibrous root systems. Shrubs shall be planted into 450mm good quality fibrous topsoil incorporating organic compost and slow release fertiliser in accordance with all good horticultural practice.

TURFING

The topsoiled area to be turfed, is to be grade and cross-graded to even running falls, to allow the finished levels of the turf to be 40mm above the adjoining paved areas. The surface should be lightly and uniformly firmed by rolling or treading and reduced to a fine tilth up to 25mm in depth. All rubbish, stones greater than 50mm in diameter etc, shall be removed from the surface.

Apply an even application of approved fertiliser at a rate of 70g/m<sup>2</sup> and rake in. No turves shall be laid in exceptionally frosty weather or in other unsuitable weather conditions. The turves shall be laid in a stretcher bond pattern, closely butted and firmed into position, to the correct levels. The turves should be laid off planks, working over turves previously laid. A dressing of fine, sifted topsoil (complying with BS 3882) should be applied to the laid turf and brushed well into the joints. Turves shall be watered regularly to prevent them drying out before they establish.

TREE SCHEDULE

| SPECIES                                                            | NUMBERS REQUIRED |         |
|--------------------------------------------------------------------|------------------|---------|
|                                                                    | Ht in m          | 4.5 min |
|                                                                    | Girth in cm      | 16-18   |
| Pyrus calleryana 'Chanticleer' (PcC)<br>Sorbus 'Joseph Rock' (SJR) |                  | 1       |
|                                                                    |                  | 2       |

All trees to have clear stems to 1.8m above ground level with well developed branching heads with a single, central leader and healthy, fibrous root systems. Trees shall be planted into pits of an appropriate size to accommodate the root system without restriction, backfilled with a 3:1 topsoil:compost mix and shall be secured to a machine rounded stake using 1 no. tree tie with rubber spacer. Finished height of stake shall not exceed 1/3 height of staked tree above ground. Foundation design of new buildings shall accommodate proposed tree planting in accordance with NHBC guidelines.

Rev.A: Store type substituted (SF)

January 2022

|   |               |                                 |            |  |
|---|---------------|---------------------------------|------------|--|
| <div><div>Sue Farmer BA MALD MLI</div><div>Landscape Architect</div></div> <div><div>fdalandscape</div><div>Westleigh Hall<br/>Wakefield Road<br/>Denby Dale<br/>Huddersfield HD8 8QJ<br/>telephone 01484 861611<br/>fax 01484 861616<br/>isdn 01484 866900<br/>email info@fdalandscape.co.uk<br/>www.fdalandscape.co.uk</div></div> | client        | Lidl GmBH UK                    |            |  |
|   | project       | Proposed Store Extension        |            |  |
|   |               | SHAWBRIDGE STREET,<br>CLITHEROE |            |  |
|   | drawing title | LANDSCAPE DETAILS               |            |  |
| scale   | date          | drwn by                         | drawing no |  |
| 1:250<br>@A2   | May17         | SEL                             | R/1989/1A  |  |