



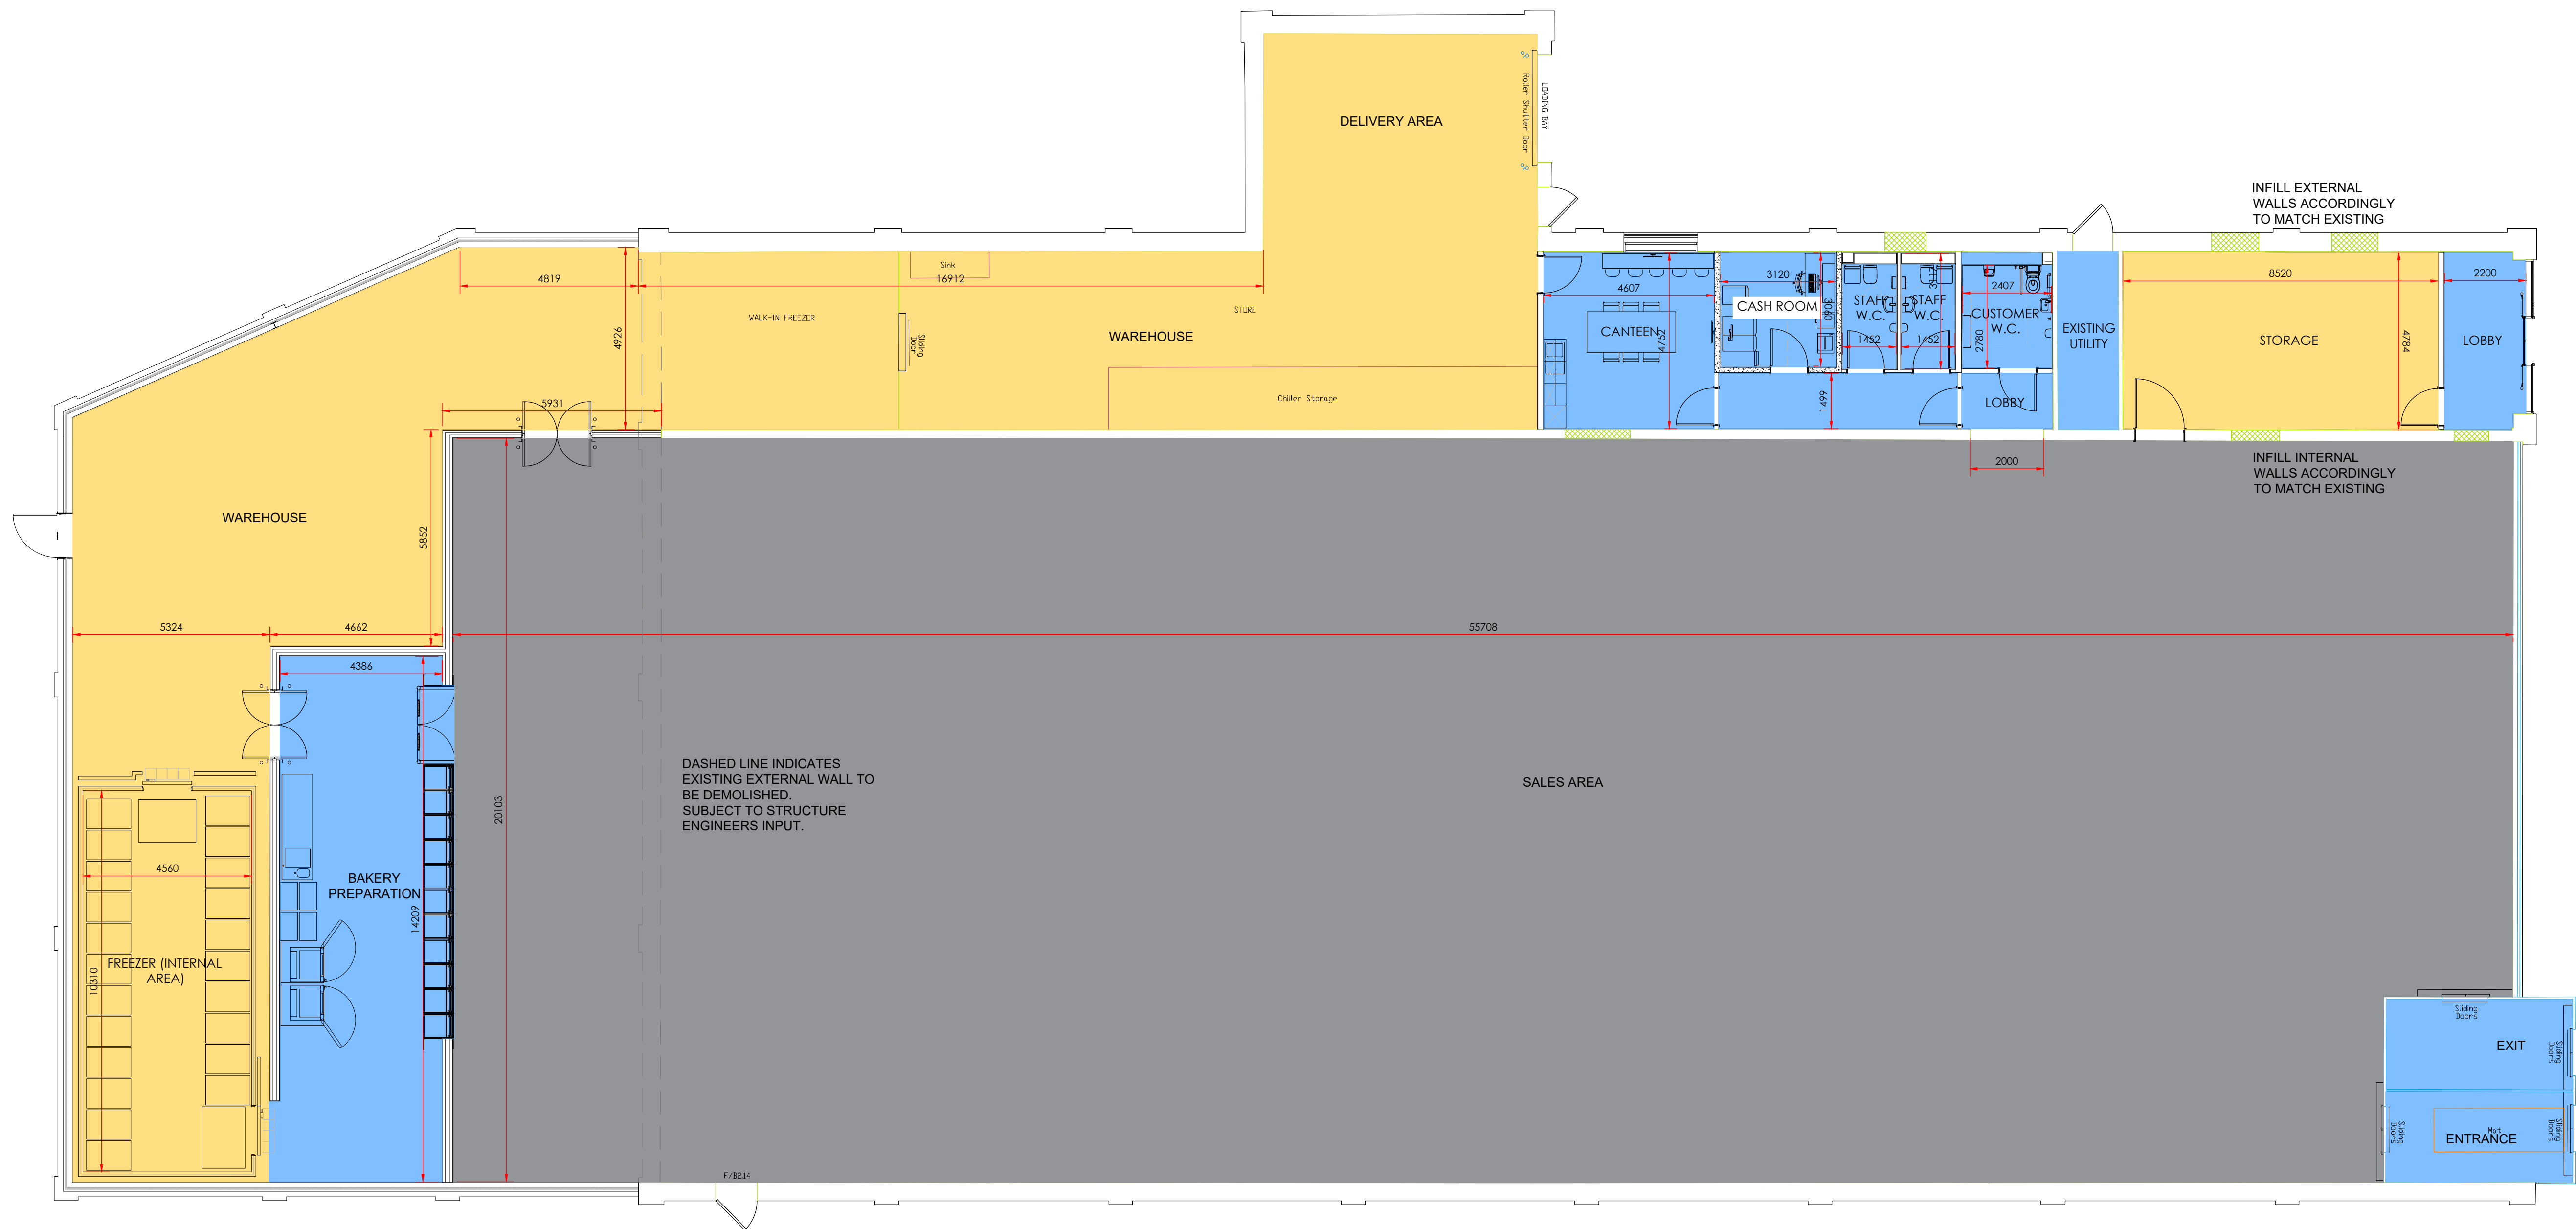

SCHEDULE	
LIDL - EXTENSION	
Sales Area	1102 m ²
Warehouse (Inc. Freezer/Chiller & Storage)	387 m ²
Ancillary	169 m ²
Internal Walls	32 m ²
GIA (Without Canopy)	1690 m ²
GEA (Without Canopy)	1778 m ²

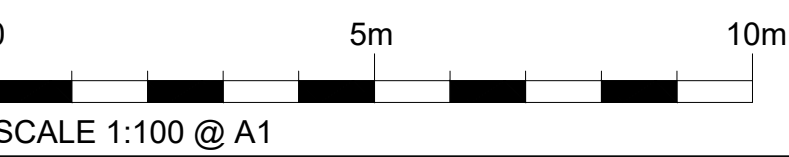

RIBA

Chartered Practice

ar

Architects
Registration
Board


CIAT

CHARTERED PRACTICE

DIMENSIONS TO BE CONFIRMED ON SITE PRIOR TO START OF WORKS AND ODA TO BE INFORMED OF DISCREPANCIES IMMEDIATELY. NO DIMENSIONS TO BE SCALED FROM THIS DRAWING.

ALL MATERIALS AND WORKS ARE TO BE CARRIED OUT IN ACCORDANCE WITH THE LATEST REVISION OF THE APPROPRIATE **BRITISH STANDARDS OR EURO CODE**. **PLANNING APPROVAL, CURRENT BUILDING REGULATIONS AND CODES OF PRACTICE.**

PARTY WALL ACT - NOTICES UNDER THE PARTY WALL ACT ARE TO BE SERVED BY THE PROPERTY OWNER OR APPOINTED THIRD PARTY BY PROPERTY OWNER, HEALTH AND SAFETY - CDM 2015 REGULATIONS APPLY TO ALL CONSTRUCTION WORKS TO BE CARRIED OUT AND APPLY TO DESIGNERS, CONTRACTORS AND THE CLIENT, AS SUCH ALL PARTIES HAVE DUTIES UNDER THESE REGULATIONS.

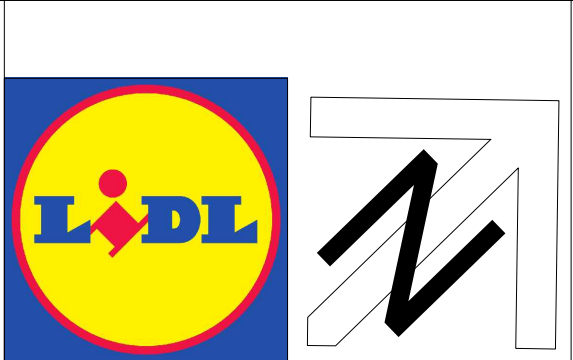

Rev	Description	Date	Rev by	Chk by
Revisions				

Client
LIDL GREAT BRITAIN LTD
BLACKHEATHE LANE, RUNCORN
WA7 1SE
Project
SHAWBRIDGE STREET,
CLITHEROE
Drawing
PROPOSED BUILDING PLAN
Project No:
16074
Drawing No:
AD_111

Purpose of Issue
PLANNING
Scale @ A1
1:100
Drawn
NJTE
Checked
GAP
Revision
-
Date
MAY 2021

ON1

DESIGN
architects

One Design Architects Ltd, Unit 1 Merchants Quay, Phase II, Ashley Lane,
Shipley, West Yorkshire, BD17 7DB
Tel: 01274 591188
www.onedesignarchs.com mail@onedesignarchs.com
Registered in England & Wales No: 8355643

Architectural

DO NOT USE FOR CONSTRUCTION