



North Elevation

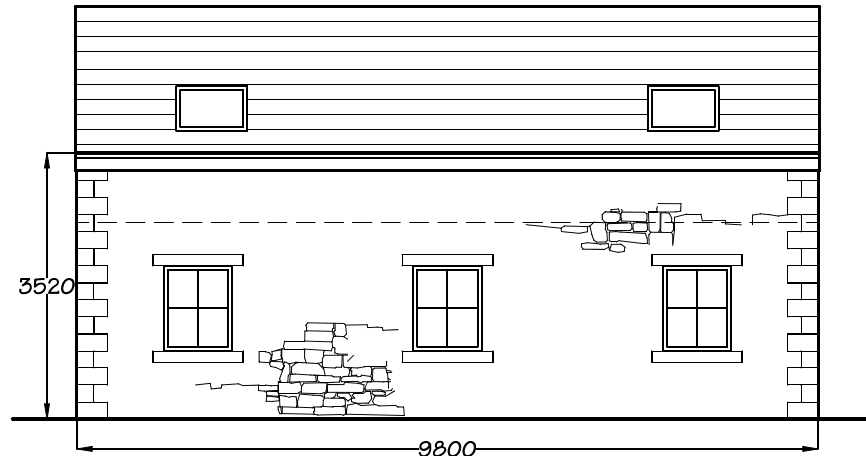

East Elevation

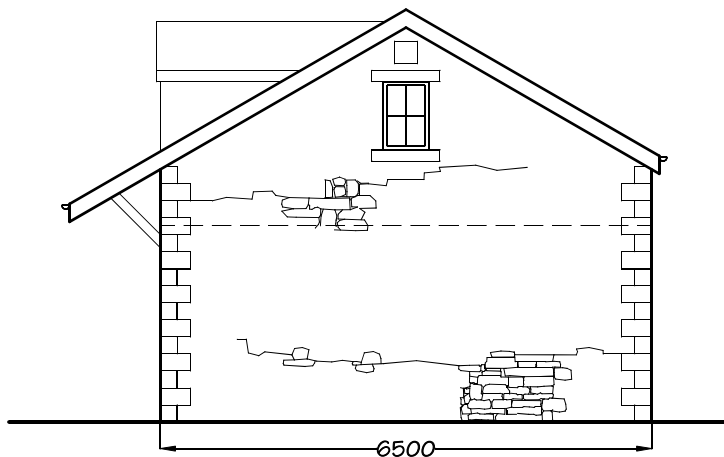


South Elevation



West Elevation

Materials:
 Roof - natural blue slate to match dwelling
 Walls - random natural stone to match dwelling
 Windows - RAL 1013 oyster white coloured timber to match dwelling
 Garage doors - golden oak coloured aluminium roller shutter
 Workshop door & side panel - golden oak coloured timber boarded

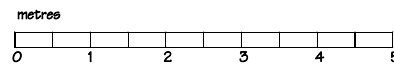

PLANNING ISSUE

Client: Mr S Jackson		
Project: Proposed Garage Planetree Cottage Chipping Road Chaigley		
Dwg title: Proposed Elevations		
Scale @ A4: 1:100	Date: 28.11.21	Drawn by: PD
Drawing no. 1319 - 02		Rev. A

PD Construction Consultants
 7 Beech Street, Clitheroe, Lancs
 BB7 2LL
 tel: 07976 771297
 email: pdcc@hotmail.co.uk