



- 44mm x 110mm Log Thickness
- Ridge height approx **3.4m**
- Eaves height approx **2.8m**
- Joinery as drawn
- Double Glazing
- with floor
- Black Felt Tiles
- No roof overhang
- + 6 Boards Higher

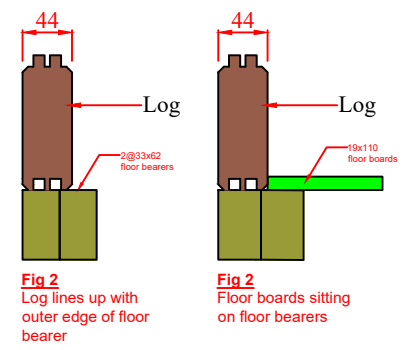

General Notes:

This drawing and any information or descriptive matter set herein is the confidential property of Shire and must not be disclosed, loaned, copied or used for manufacturing, tendering, or any other purpose without the prior consent in writing of Shire

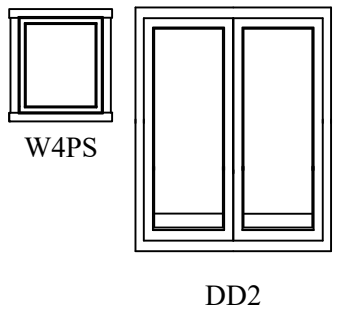

Do not scale from this drawing, work to figured dimensions only

All dimensions are in millimeters

Tydd Bank | Sutton Bridge | Spalding
Lincolnshire | PE12 9XE
Tel: +44 (0) 1406 359 052
Fax: +44 (0) 1406 359 845

Drawn By: G Wright Date Drawn: 09/02/2022 Checked By: M.H. Date Checked: 09/02/2022 Scale: 1:32

Floor Plan

M.A.P Garden Furnishings
Project: Bespoke apex 44mm log 4190 x 7000
Drawing Number: MAP 20