



Existing building

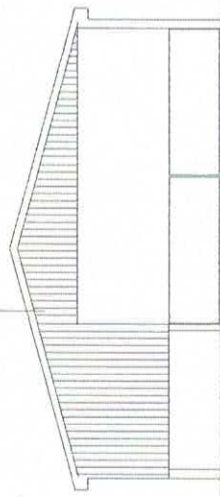


South Elevation




West Elevation

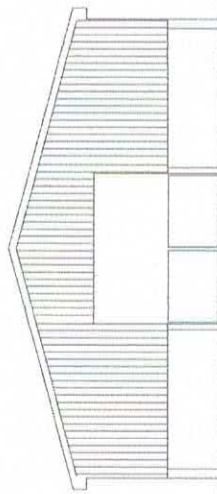

North Elevation

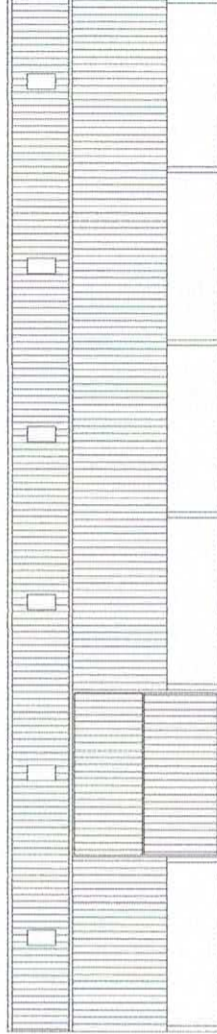


East Elevation

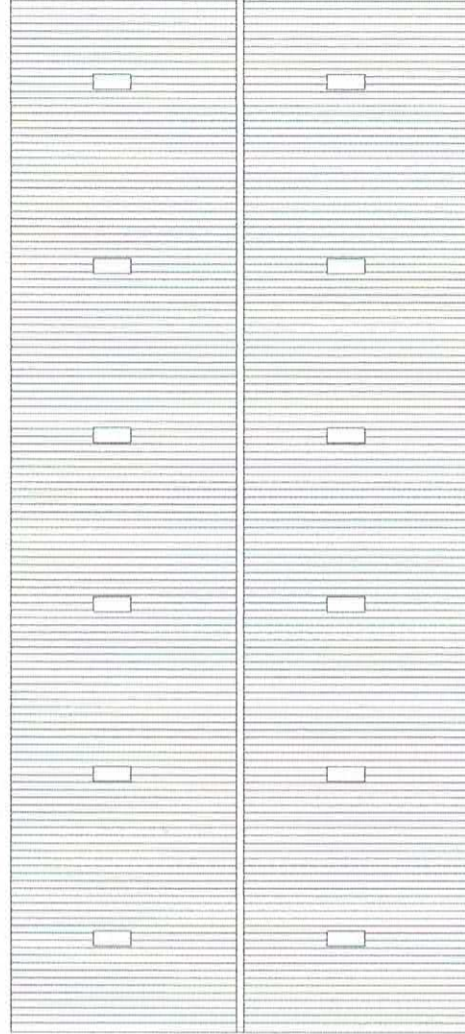


Covered Sheep Handling Pens
Existing Elevation / Plan Drawings
Scale 1:200 @ A3


Existing building

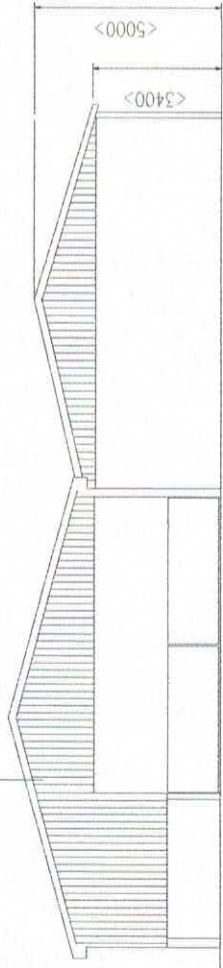


South Elevation

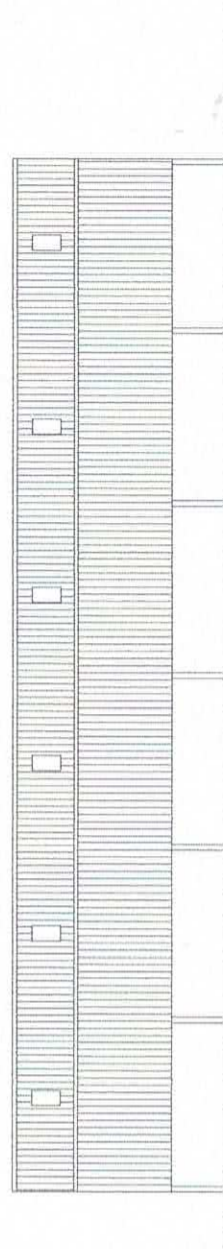


West Elevation

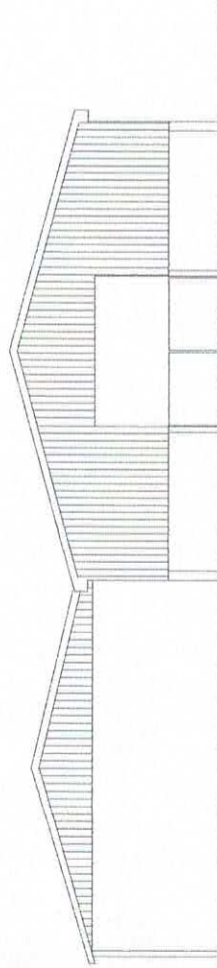

North Elevation

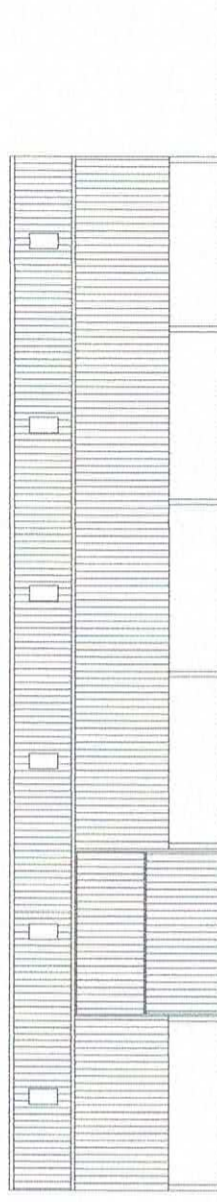

East Elevation

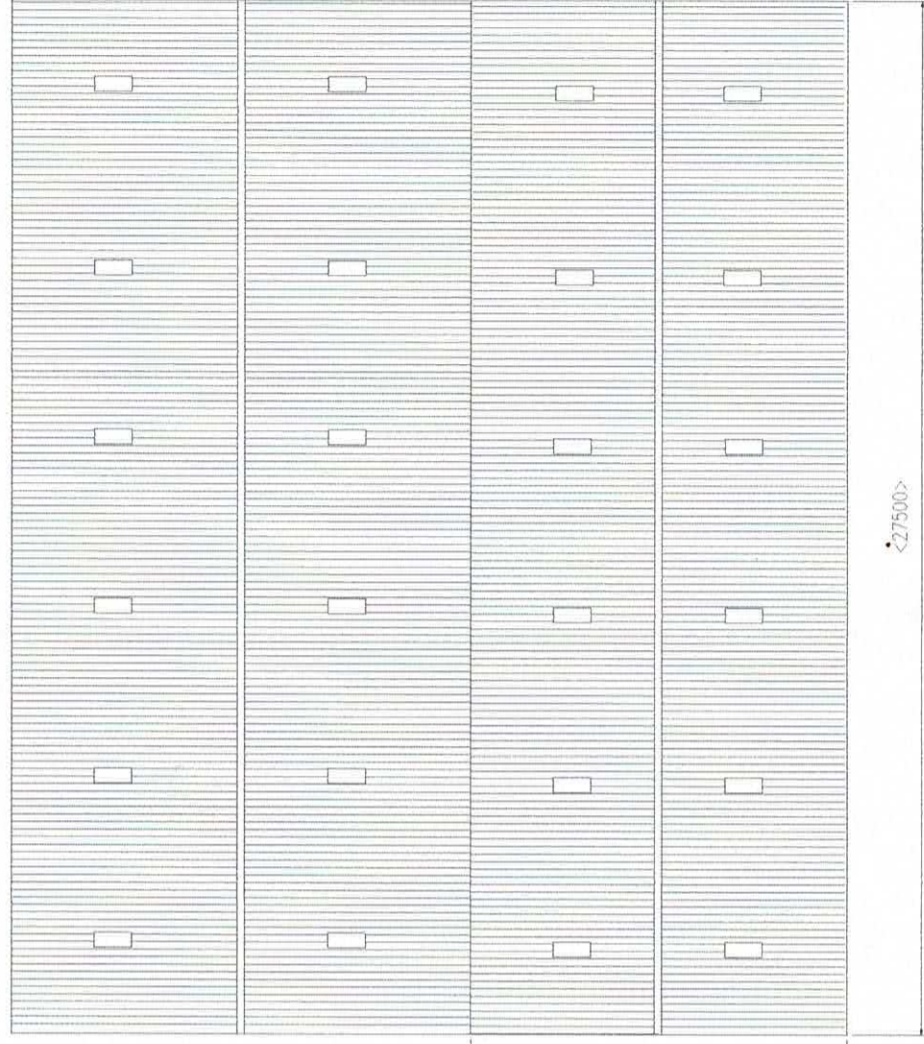

Materials:

- Walls- Precast concrete panels to 1300mm clad above with Yorkshire boarding
- Roof - Eternit Farmscape fibre cement
- Roof lights - GRP
- Doors - Steel (Timber clad)

Covered Sheep Handling Pens
 Proposed Elevation / Plan Drawings
 Scale 1:200 @ A3

<10000>

<27500>