

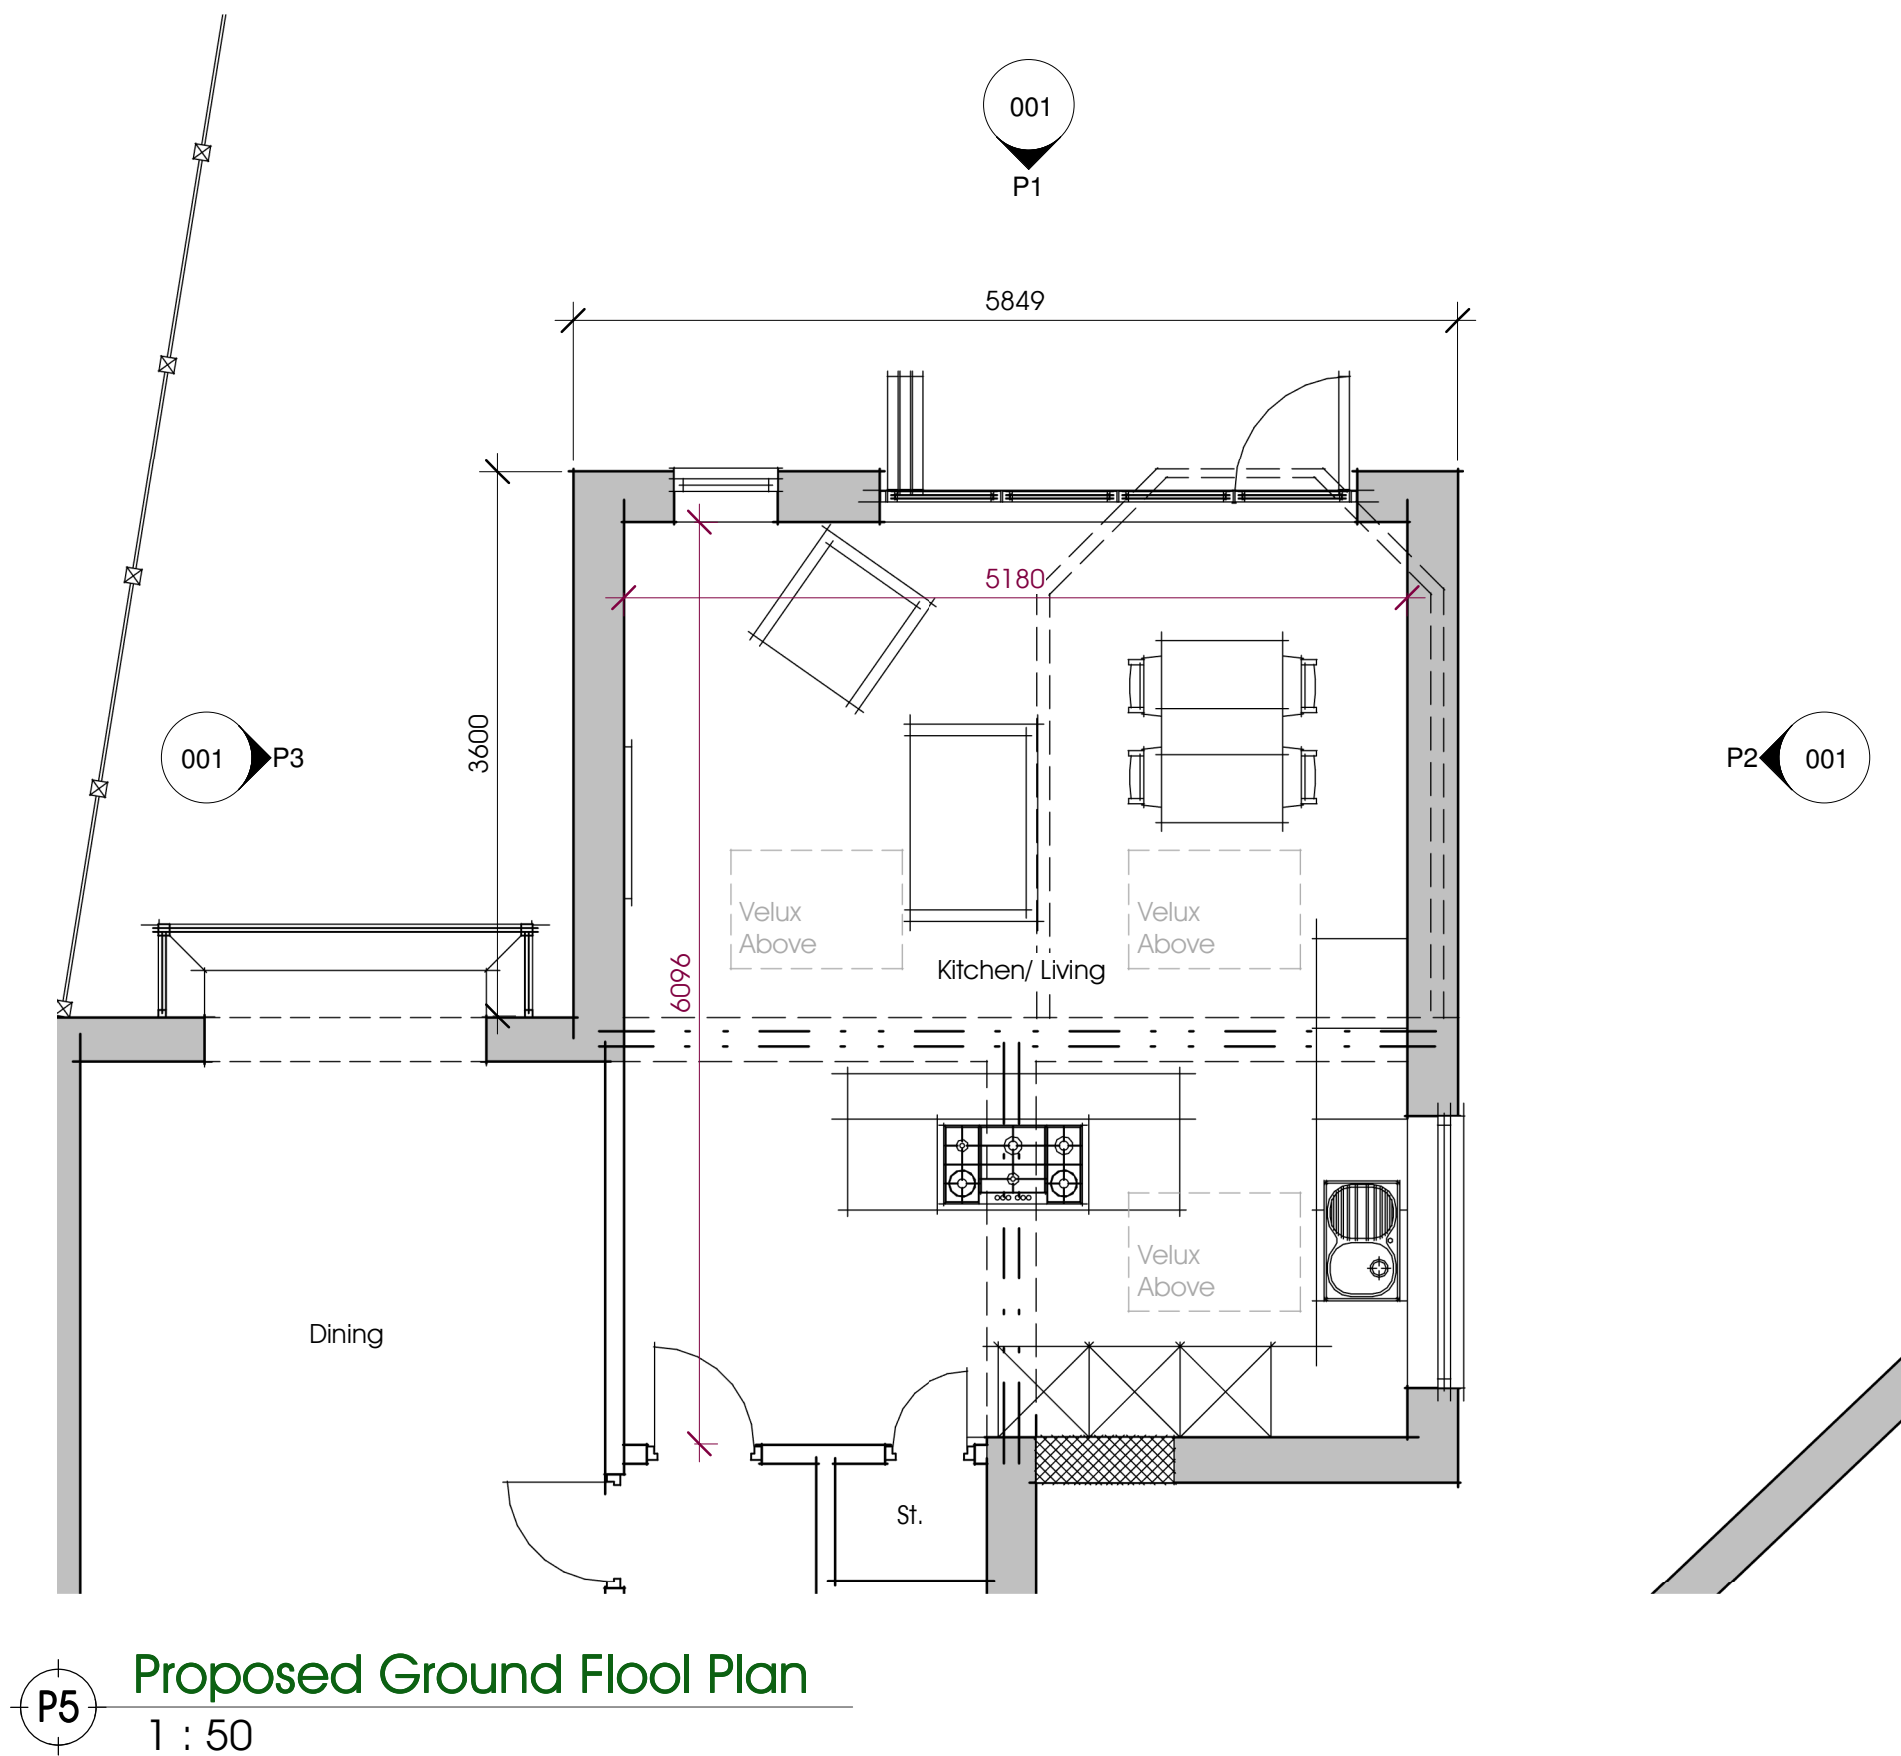
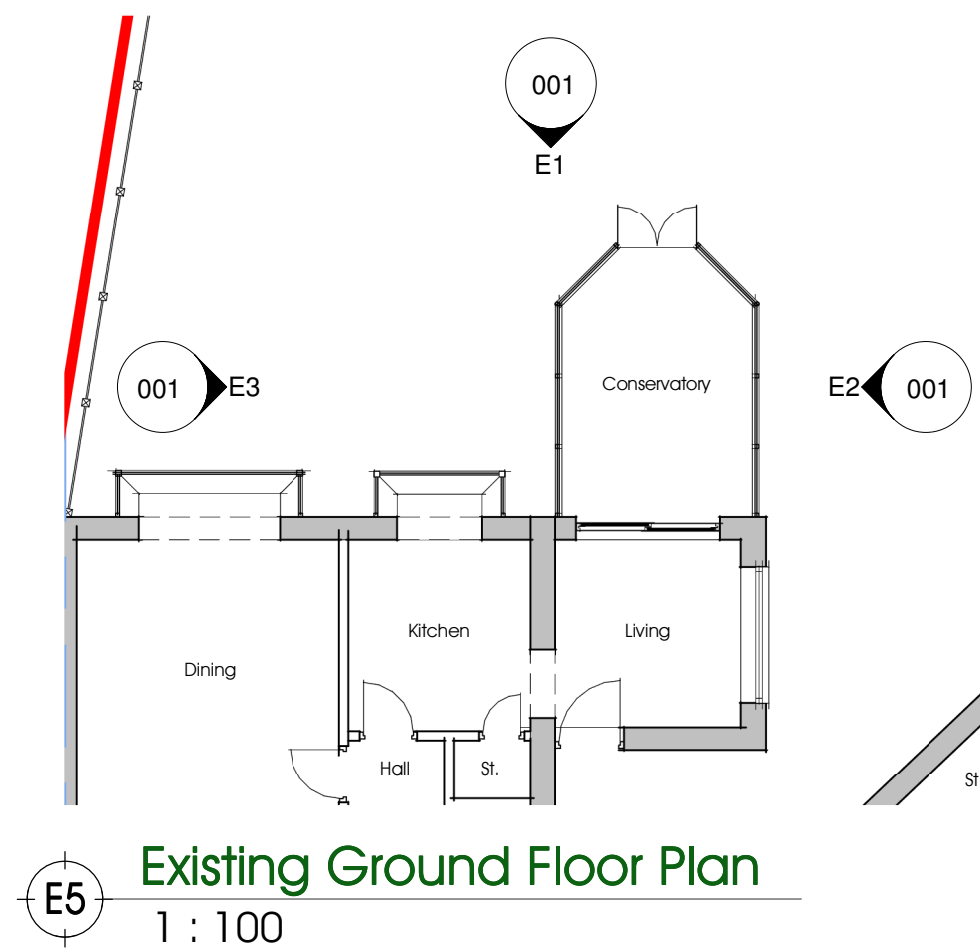
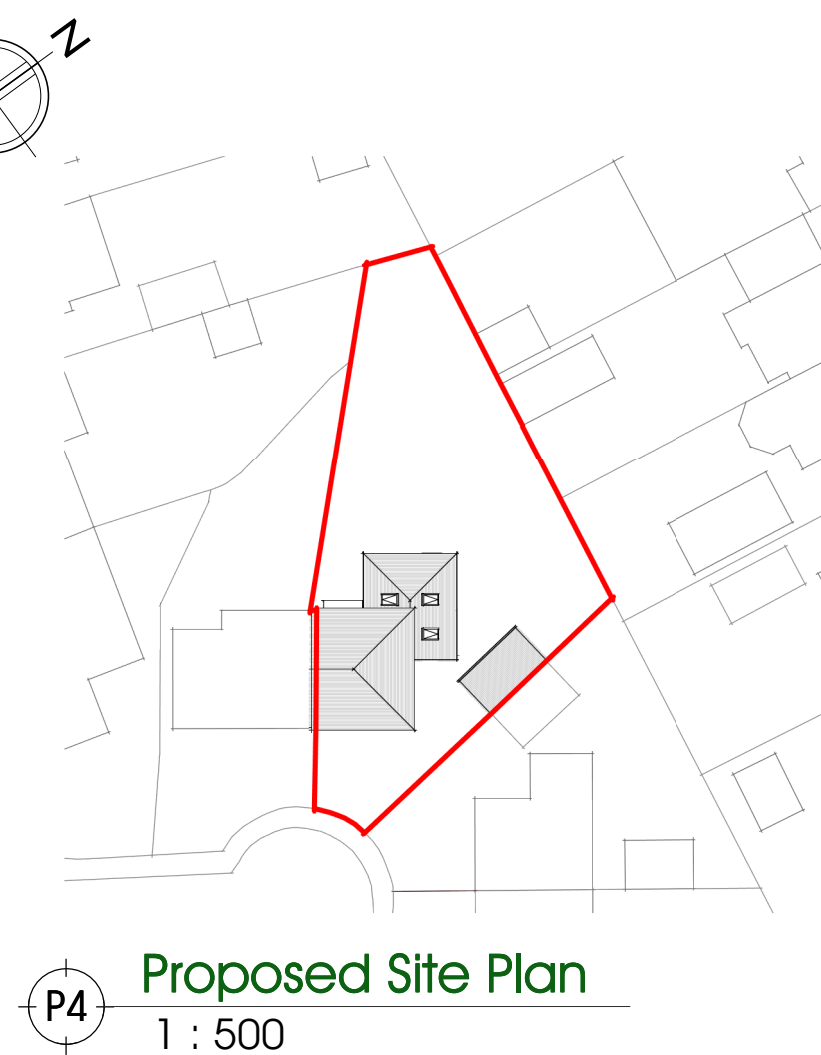
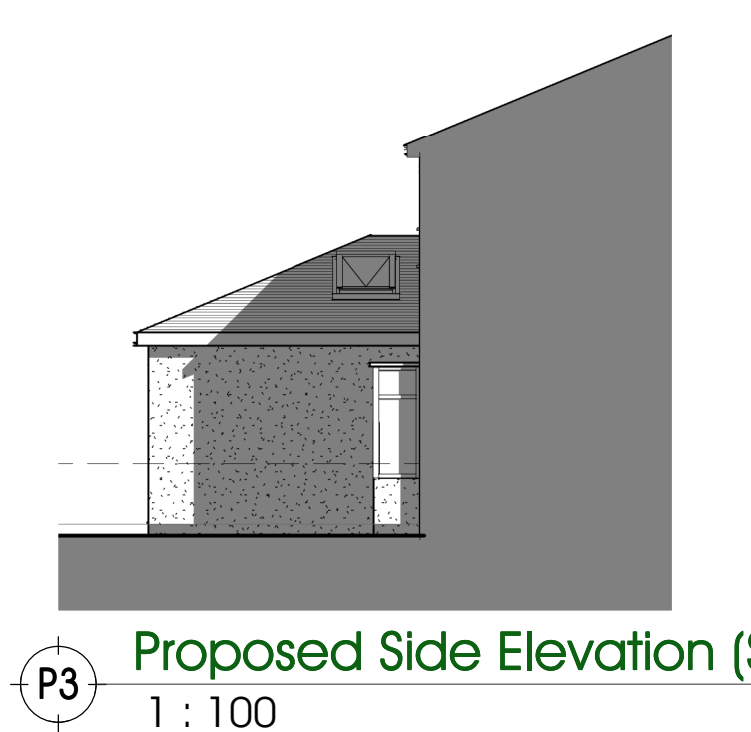
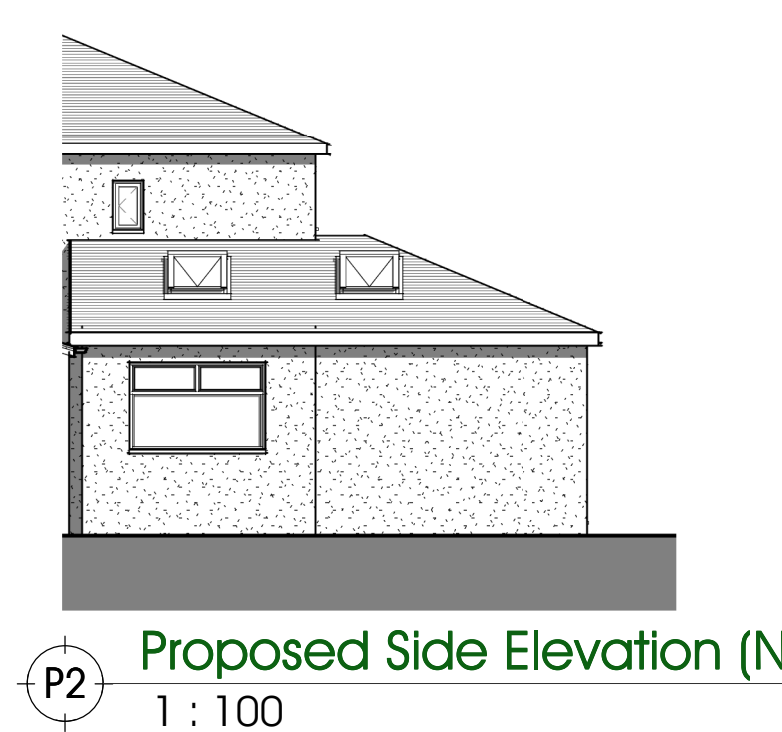
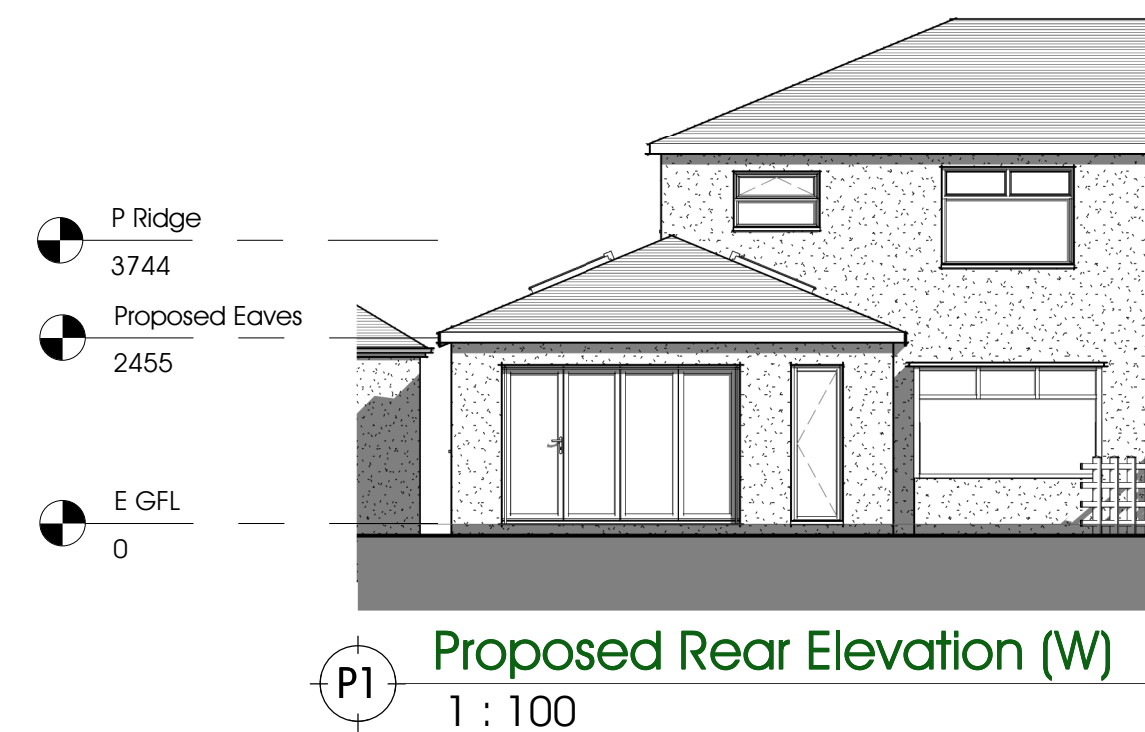
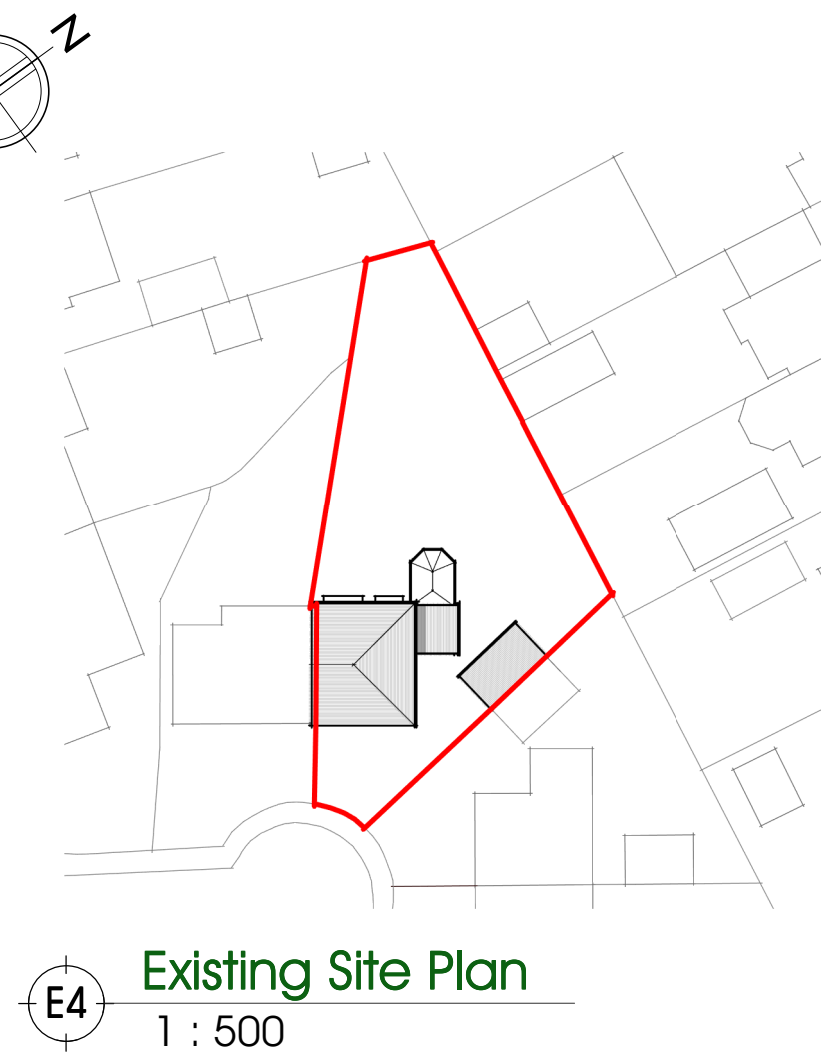
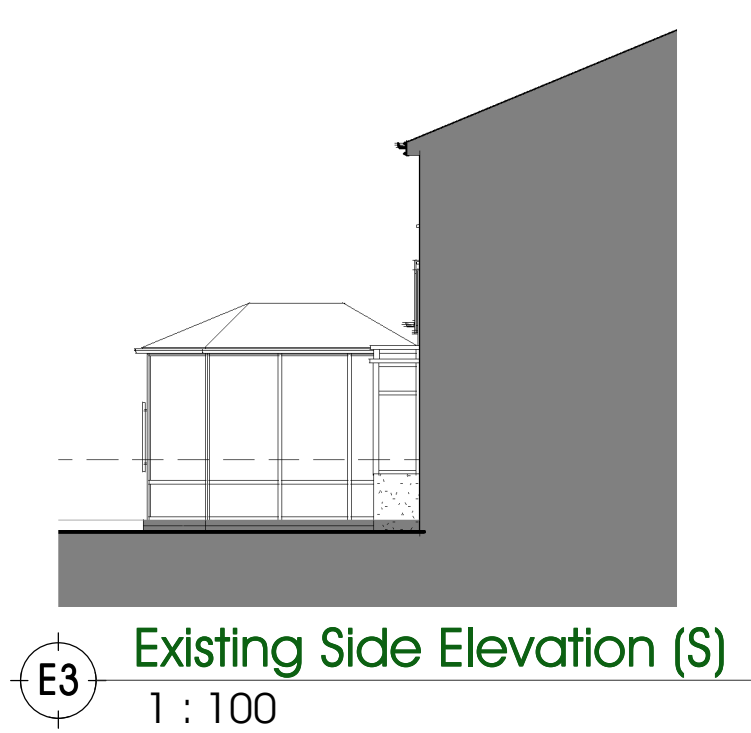


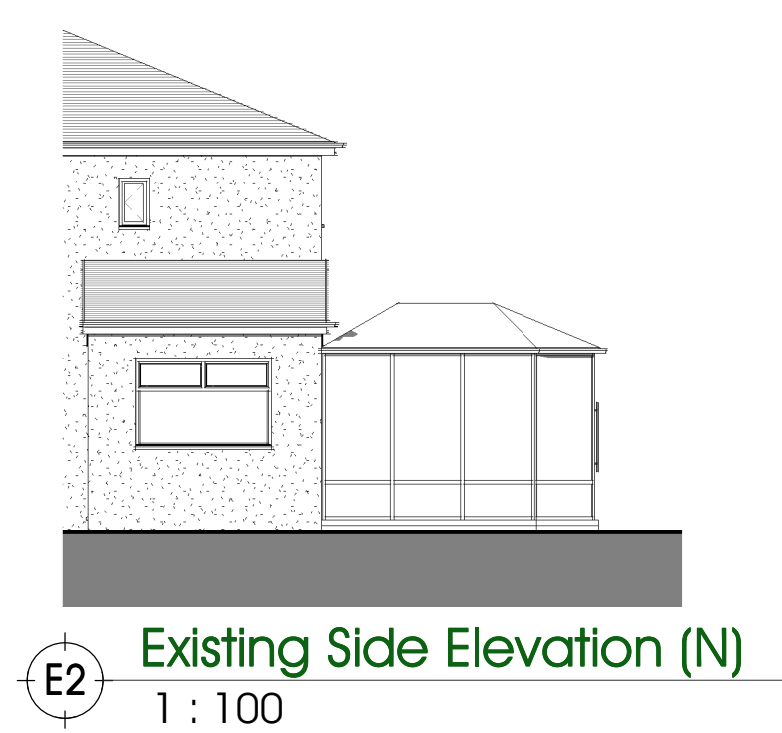

Note:
Do not scale drawing. All dimensions and levels to be checked on site and any discrepancies to be reported immediately before the commencement of work. Drawing to be read in conjunction with all relevant drawings and specifications.

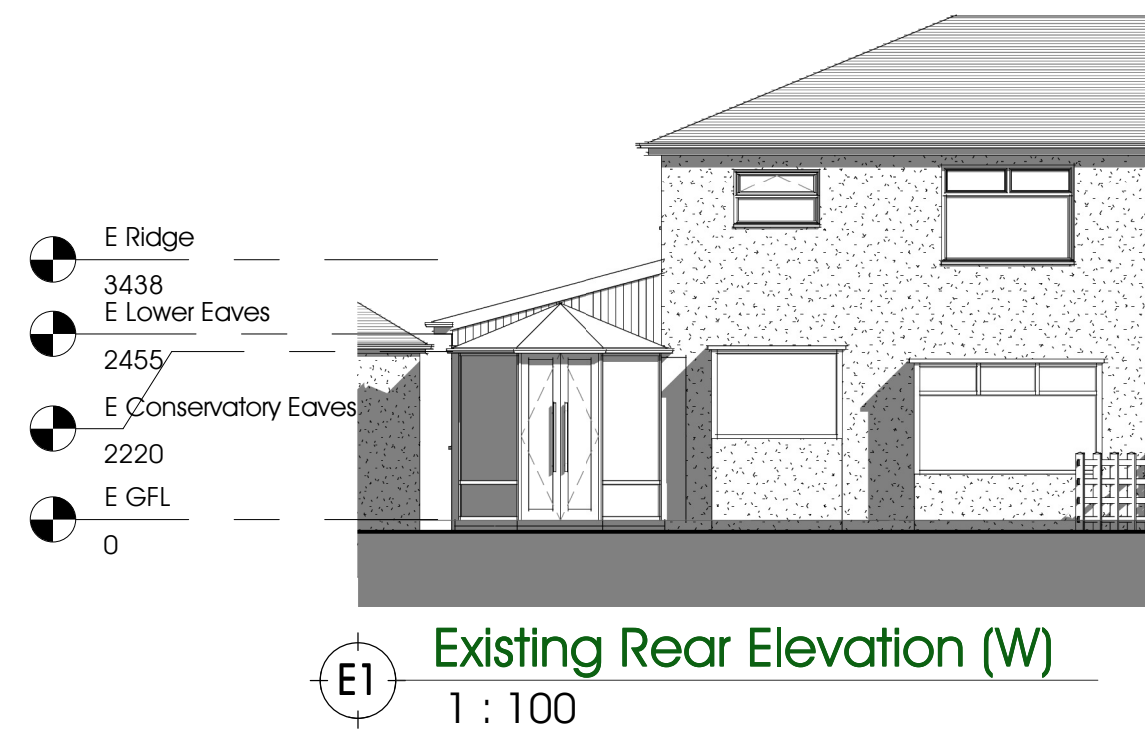

PROJECT NAME & LOCATION
42 St. Peters Close, Clayton Le Dale, BB1 9HH

DRAWING TITLE:
Existing and Proposed Plans and Elevations

PROJECT NO.	DWG NO.	REV.	DRAWN.	CHECK
AL67	001	A	JS	LB
SCALE: As indicated @ A1				

UNIT 5 CUNNINGHAM COURT
LIONS DRIVE
SHADSWORTH BUSINESS PARK
BLACKBURN
BB1 2GX
T. +44 (0) 1254 774943
E. INFO@ALDROCK.CO.UK

STATUS:	DATE:
Planning	08/03/22