
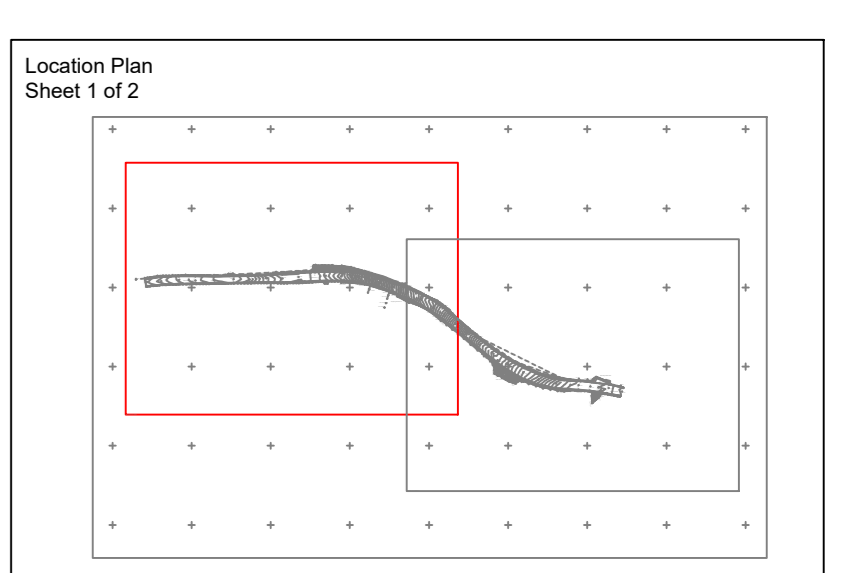


SURVEY STATIONS			
Name	Easting	Northing	Height
N1	363031.776	441099.740	101.284
N2	363201.909	441110.460	103.436
N3	363257.218	441088.618	107.953
N4	363304.445	441044.151	111.773
N5	363357.893	441033.817	113.282
N6	363124.991	441103.263	103.242

KEY	
	CHANNEL GENERAL
	TOP OF KERB
	BOTTOM OF BATTER
	TOP OF BATTER
	LEVEL STRING
	FENCELINE
	BUILDING
	BT OVERHEADS
	HEDGE LINE
	TREE LINE
	WALL
	GATE
	CATV SURFACE BOX
	BT POLE
	GULLY
	HYDRANT
	RIDGE HEIGHT
	EAVES HEIGHT
	SURVEY CONTROL
	56.24 spot level

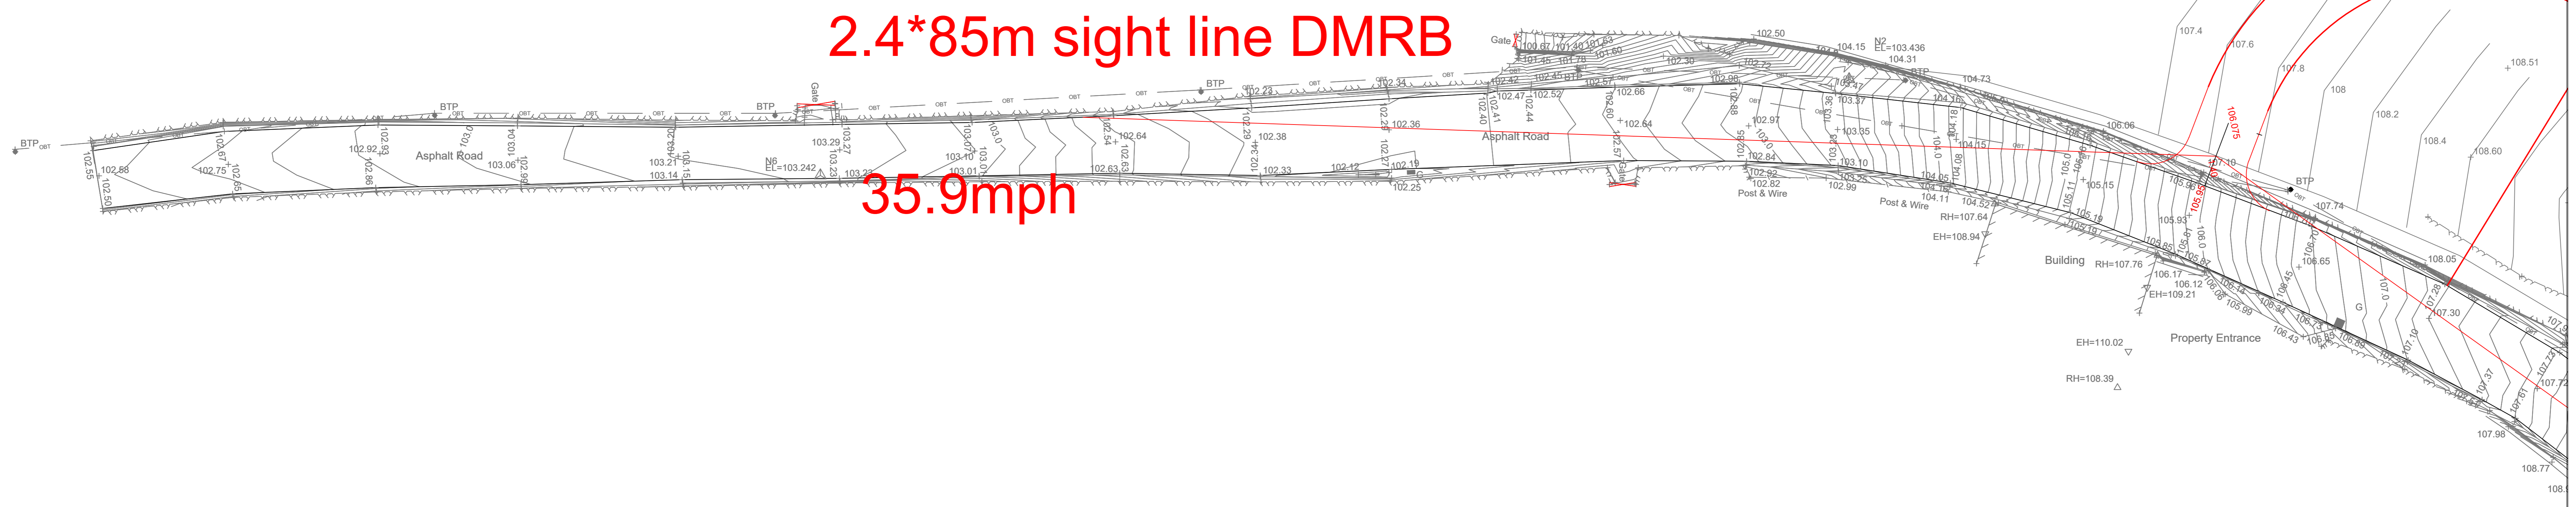

Client / Location: GHA  
Thorley Hill Farm, Longridge, PR3 2TH  
Drawing Title:  
Access and sight lines  
All work to our standard terms  
& conditions (see website)  
Additional Comments:  
To read grid based on OSGB16. Ground calculated scale factor  
applied around point NZ. Scale factor = 1.0000  
Drawing Number: J1377 access sight lines fig 1  
Revision:  
Drawn By: AJC  
Checked By: AD  
Date: 09/03/22  
Scale: 1:200 @ A0  
Sheet: 1 of 2