

PROPOSED ELEVATIONS




Side Elevation (South-East)

Front Elevation (South-West)


Rear Elevation (North-East)

Side Elevation (North-West)


PROPOSED PLAN

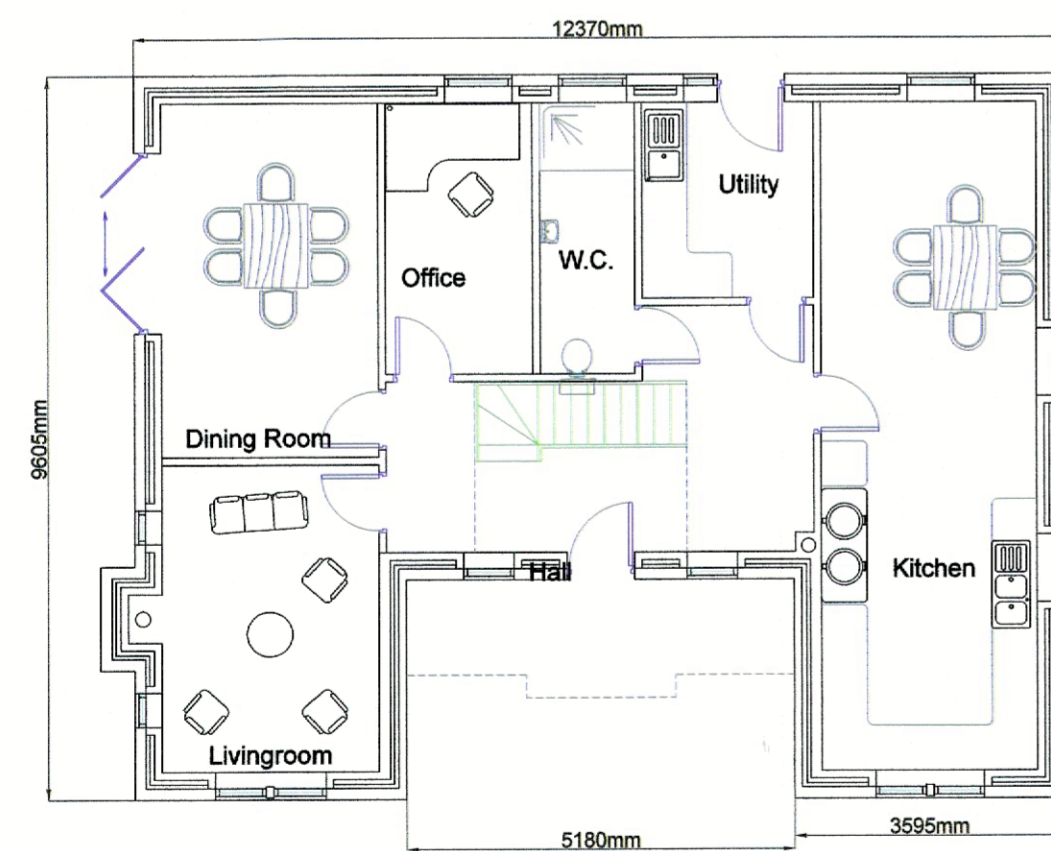

Ground Floor Plan.

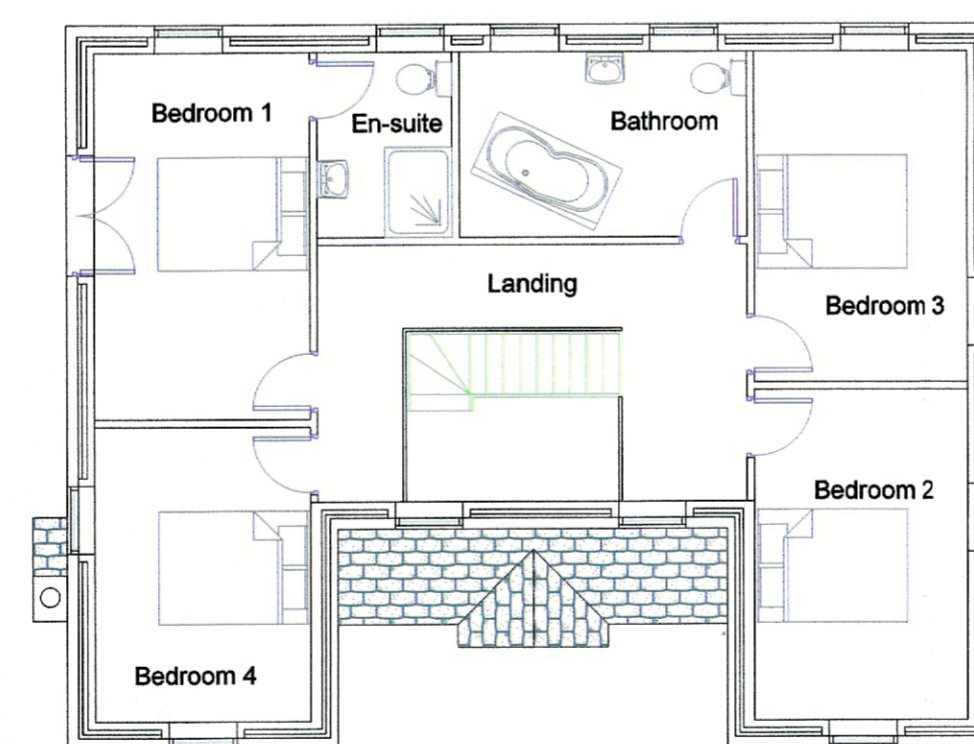

First Floor Plan.

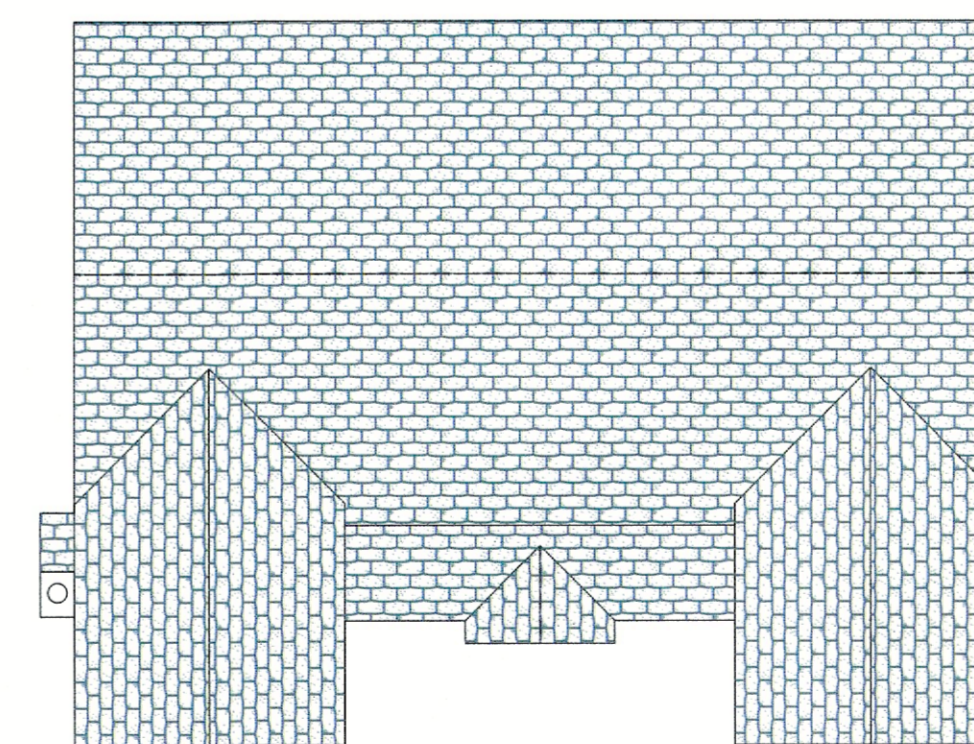

Roof Scape

SCALE = 1:100

**J. HADFIELD.**  
ENGINEERING, SURVEYING.

Springs House, Chipping, Lancashire. PR3 2GQ.  
Tel 07740 629096.

Clients Details,  
Messrs. Robinson.

Project Details,  
PROPOSED EXTENSION - PLANS & ELEVATIONS  
NEW DWELLING

Project Address,  
CHERRY TREE COTTAGE  
CHIPPING Rd.  
CHAIGLEY  
CLITHEROE

Project Number, 518 / 201	Date, OCT / 21	Scale, 1:100	By, JH
------------------------------	-------------------	-----------------	-----------

DO NOT SCALE THIS DRAWING. CHECK ALL DIMENSIONS ON SITE

THIS DRAWING IS PROTECTED BY COPYRIGHT. IT MAY NOT BE REPRODUCED IN ANY FORM OR BY ANY MEANS FOR ANY PURPOSE, WITHOUT OBTAINING PRIOR WRITTEN PERMISSION FROM J. HADFIELD, ENGINEERING/SURVEYING.