

NOTES.

1. COPYRIGHT RESERVED
2. DIMENSIONS AND SCALE

Figured dimensions to be followed in preference to dimensions scaled from drawings. Check all dimensions and report all errors and omissions to drawing office.

project
NEW GARDEN SHED
67 PIMLICO ROAD
BB7 2AH

job no.

408-2

drawing no.

P_03

rev

A

scale @ A4

1:100

date

24/05/2022

drawn

JMR/DIW


PLANNING

NOTES.

1. COPYRIGHT RESERVED
2. DIMENSIONS AND SCALE

Figured dimensions to be followed in preference to dimensions scaled from drawings. Check all dimensions and report all errors and omissions to drawing office.

1:100 SCALE (m)

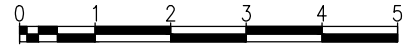

REVISIONS

REV	Description
A - 24.05.22	Render instead of timber cladding.

AREAS.


EXISTING GARDEN SHED

GIA=25.8m²



PROPOSED GARDEN SHED

GIA=24.5m²


PROPOSED PLANS 1:100

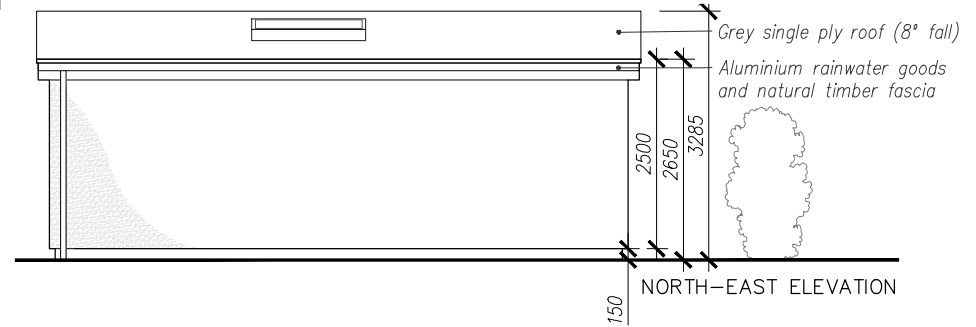


Existing 69 detached garage

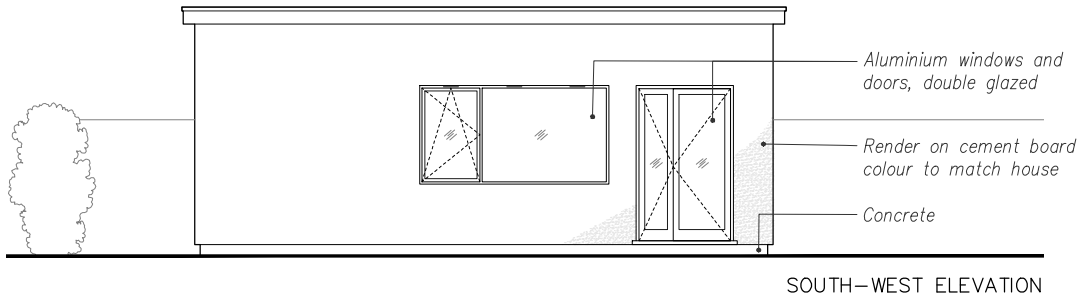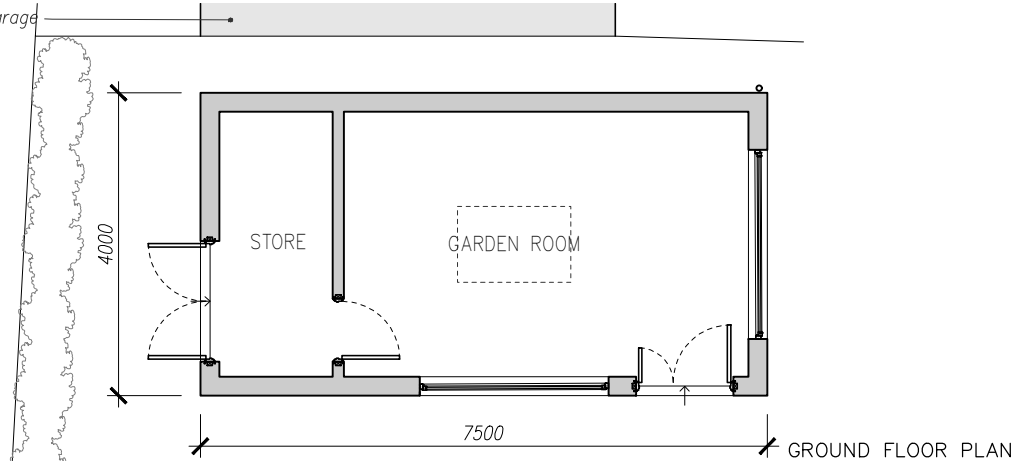

SOUTH-WEST ELEVATION

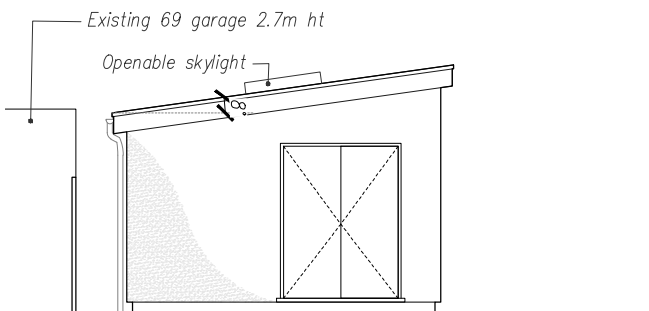

NORTH-WEST ELEVATION

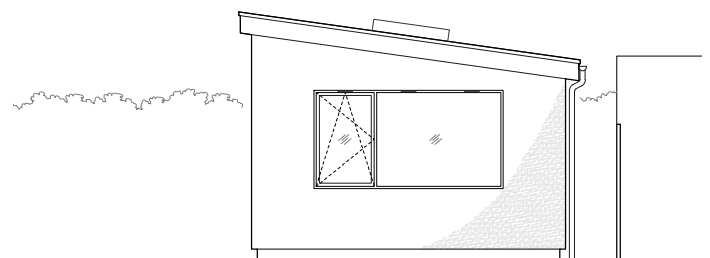

SOUTH-EAST ELEVATION