

NOTES.

1. COPYRIGHT RESERVED
2. DIMENSIONS AND SCALE

Figured dimensions to be followed in preference to dimensions scaled from drawings. Check all dimensions and report all errors and omissions to drawing office.

project
NEW GARDEN SHED
67 PIMLICO ROAD
BB7 2AH


job no.	drawing no.	rev
408-2	P_02	
scale @ A4	date	drawn
1:100	07/03/2022	JMR/DIW

NOTES.

1. COPYRIGHT RESERVED
2. DIMENSIONS AND SCALE

Figured dimensions to be followed in preference to dimensions scaled from drawings. Check all dimensions and report all errors and omissions to drawing office.

1:100 SCALE (m)

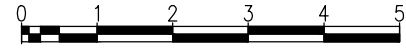

PLANNING

AREAS.


EXISTING GARDEN SHED GIA=25.8m²
PROPOSED GARDEN SHED GIA=24.5m²

EXISTING PLANS
1:100




NORTH-EAST ELEVATION


Existing 69 detached garage

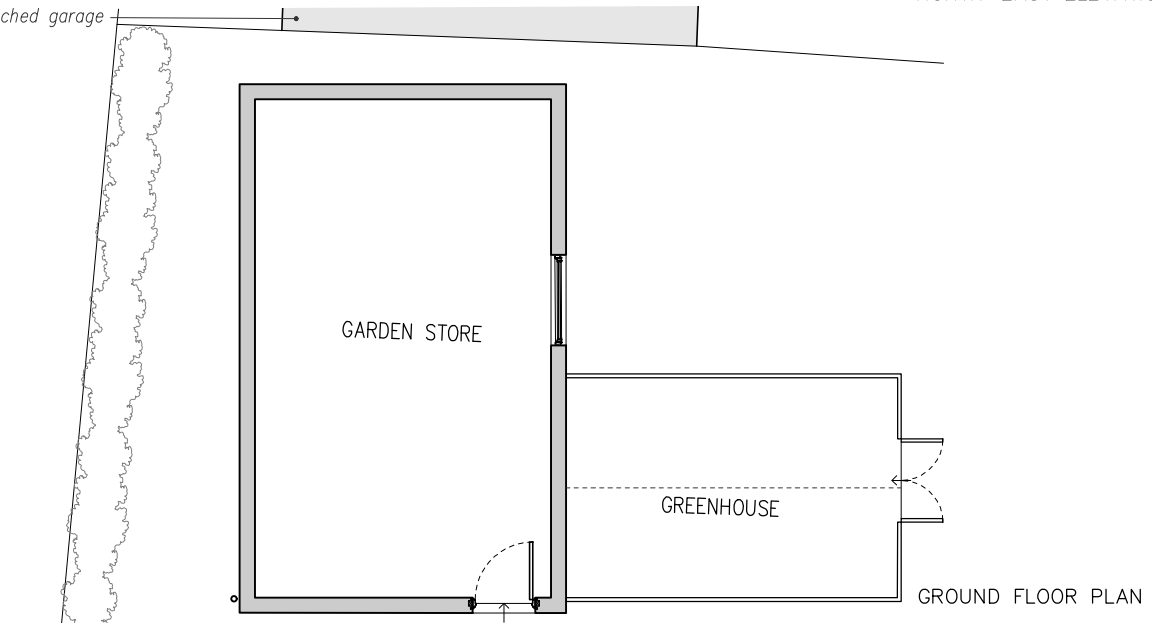


GROUND FLOOR PLAN

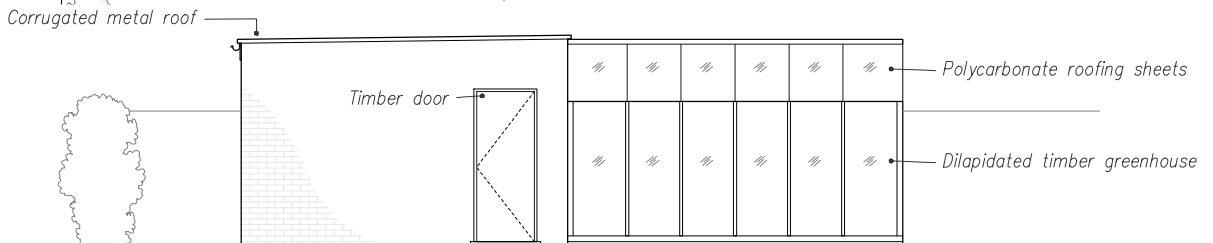

SOUTH-WEST ELEVATION

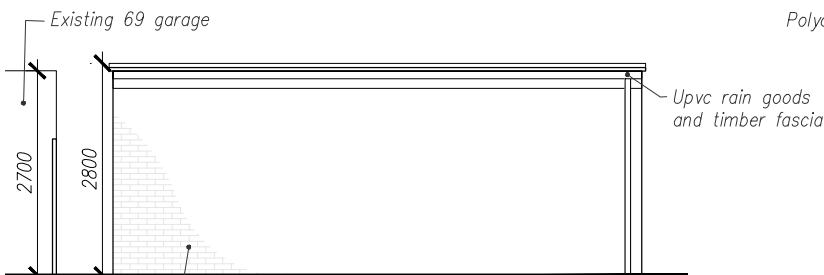

NORTH-WEST ELEVATION

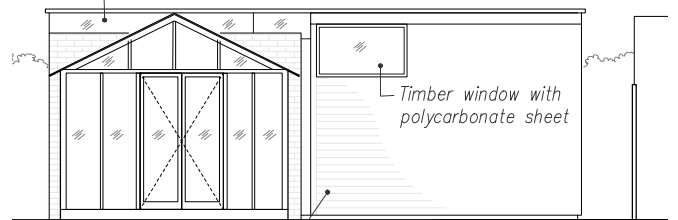

SOUTH-EAST ELEVATION