

NOTES.

1. COPYRIGHT RESERVED
2. DIMENSIONS AND SCALE

Figured dimensions to be followed in preference to dimensions scaled from drawings. Check all dimensions and report all errors and omissions to drawing office.

project
NEW GARDEN SHED
67 PIMLICO ROAD
BB7 2AH

job no.	drawing no.	rev
408-2	P_03	
scale @ A4	date	drawn
1:100	07/03/2022	JMR/DIW


PLANNING

NOTES.

1. COPYRIGHT RESERVED
2. DIMENSIONS AND SCALE

Figured dimensions to be followed in preference to dimensions scaled from drawings. Check all dimensions and report all errors and omissions to drawing office.


1:100 SCALE (m)

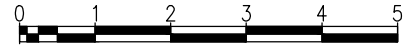

AREAS.

EXISTING GARDEN SHED GIA=25.8m²
PROPOSED GARDEN SHED GIA=24.5m²

PROPOSED PLANS 1:100

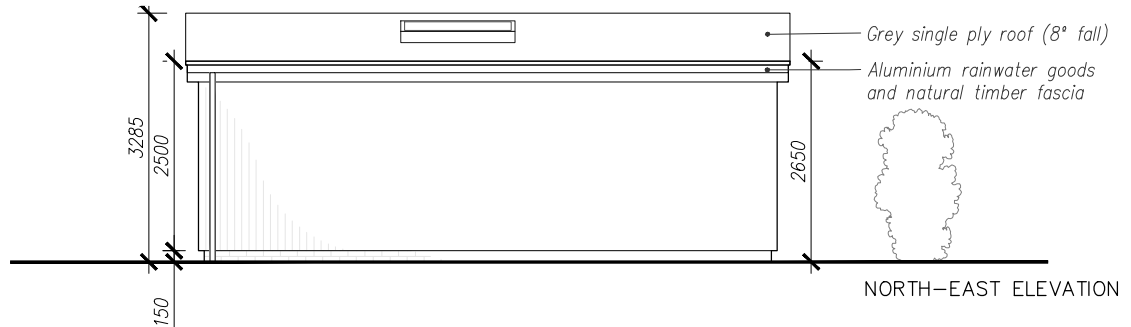

Existing 69 detached garage

