


This is a typical layout of our plant configuration.  
This diagram is not to scale.

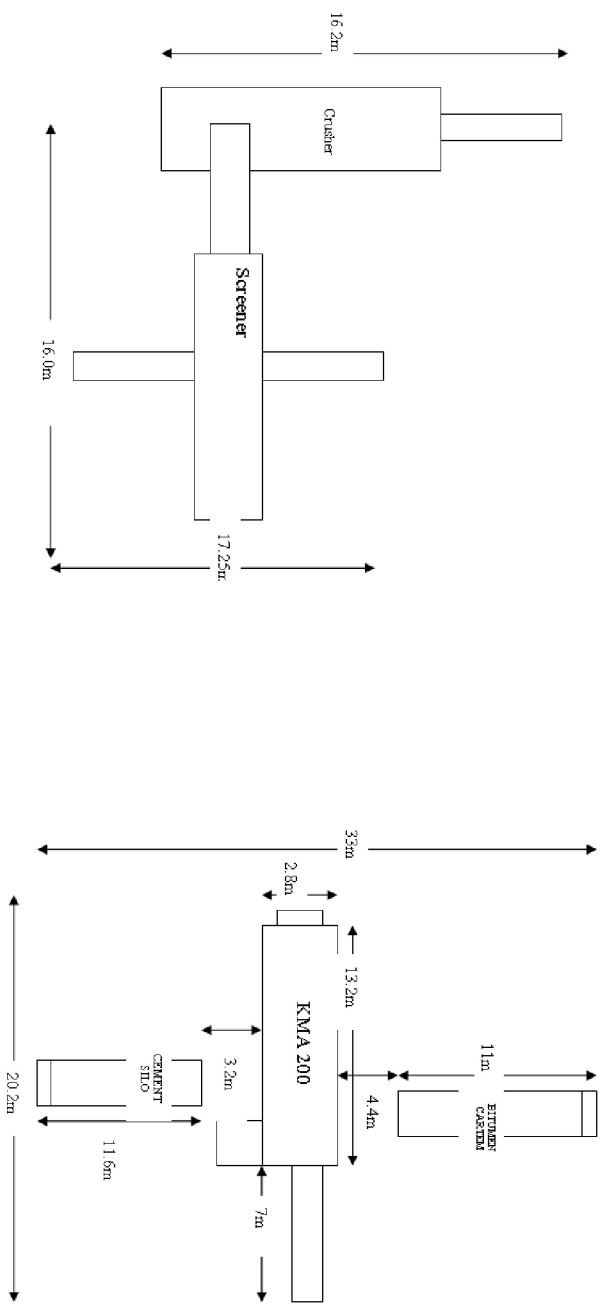

No.	DATE	REVISION/DETAILS	CHECKED BY	DRAWN BY
REVISIONS				

**Lancashire**  
County Council  
Highway Services

PROJECT TITLE  
Sarnesbury Enterprise Zone

DRAWING TITLE  
Foam Mixing Plant  
Site Plant Configuration Layout

DRAWN BY  
SgB

CHECKED BY  
EP

DATE  
10/03/22

SCALE @ A1  
NTS

COMPUTER FILE REF