




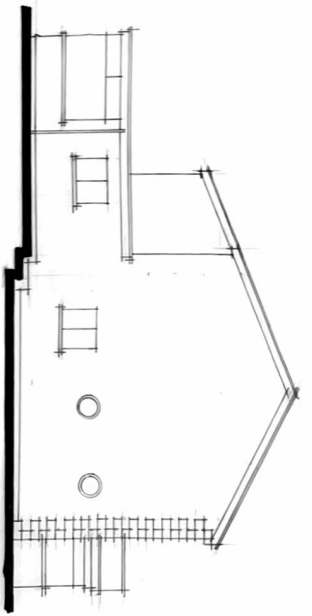


SW ELEV
1 TO 100

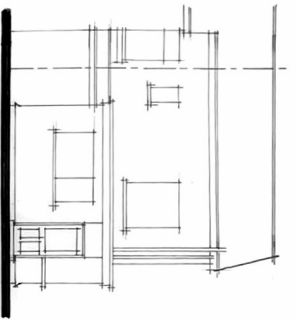


NW ELEV
1 TO 100

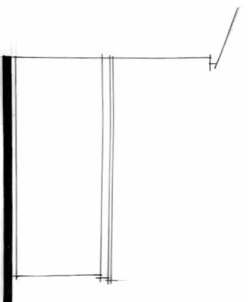

NE ELEV
1 TO 100

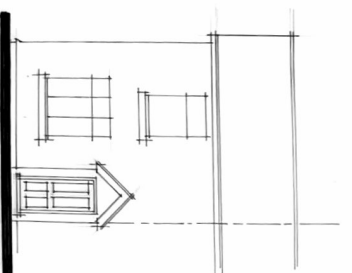


SE ELEV
1 TO 100

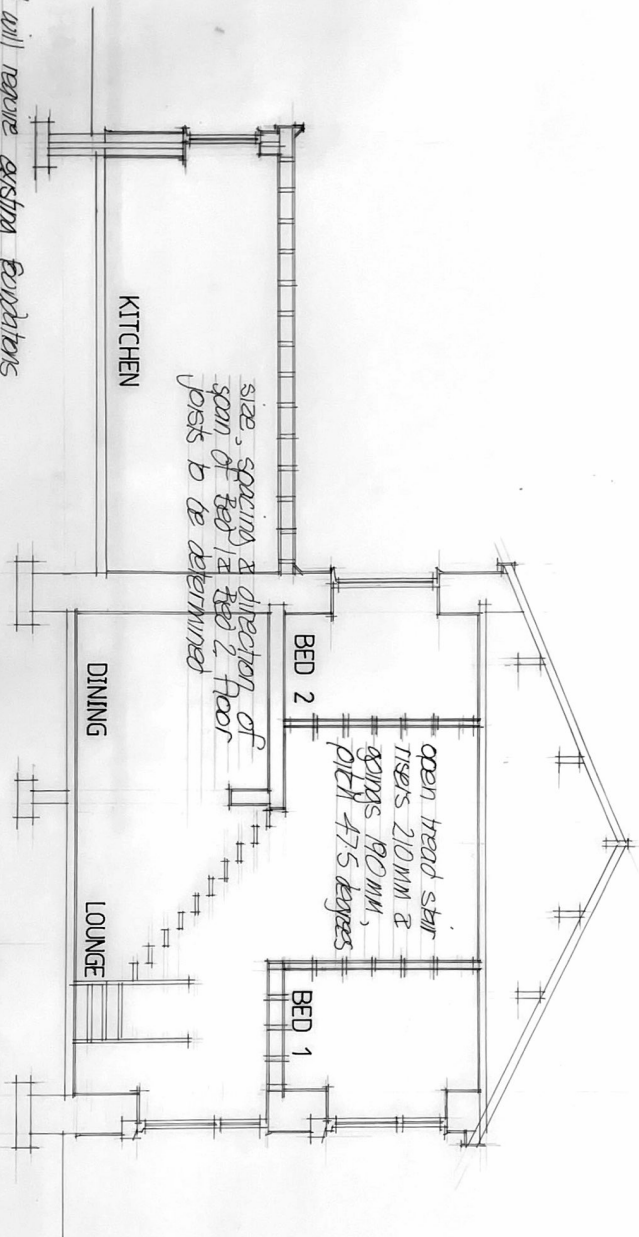

size, spacing & direction of
span of bed 1 & bed 2 floor
posts to be determined

open head stair
risers 210mm &
grips 190mm,
pitch 47.5 degrees

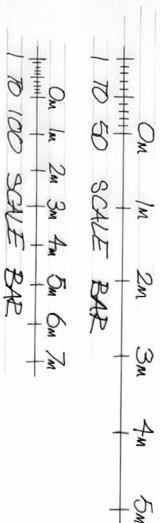

Building control will require existing foundations
to be exposed to determine suitability to
carry proposed first floor extension

SECTION
1 TO 50

existing elevations, section

at IVY COTTAGE, PARSONAGE RD, WILFISHIRE, B'BOARD BEN 449
for ME + DUNCAN
scale 1 TO 50 & 1 TO 100 AT A2
date 17th DECEMBER 2021

DRG NO 2