

NW ELEV

1 TO 100

SW ELEV

1 TO 100

SE ELEV


1 TO 100

NE ELEV

1 TO 100


slate roof laid on
25° roof trusses

galv steel corner
posts & eaves beams
clad with timber

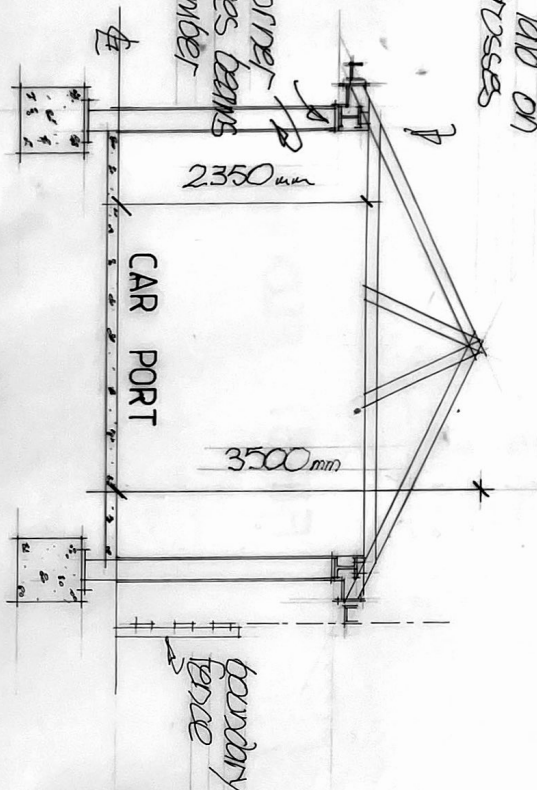

SECTION

1 TO 50

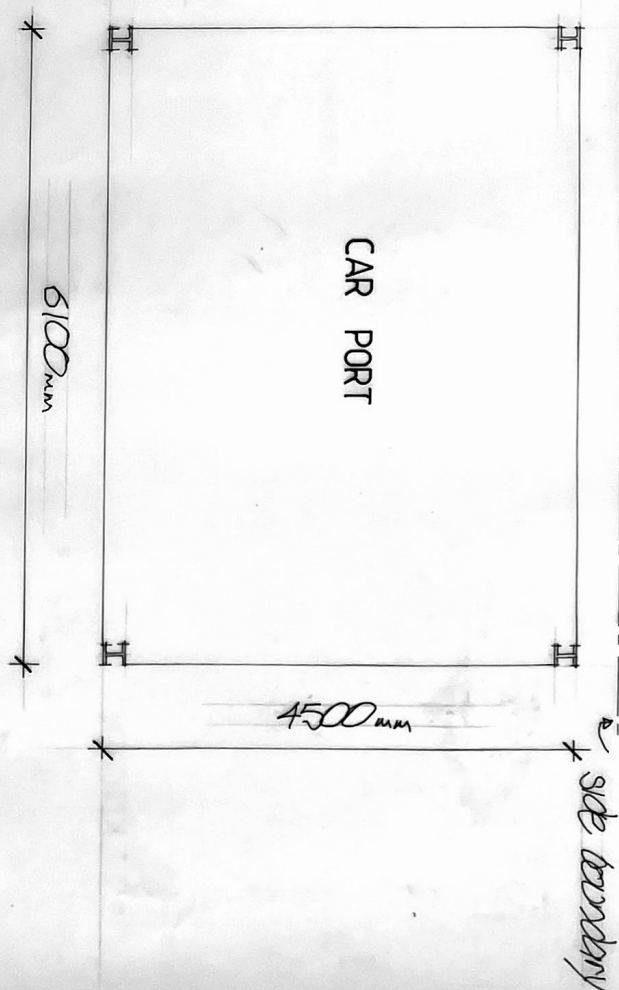

PLAN

1 TO 50

30/3/22 PEVA - RIDGE HEIGHT ADDED

PROPOSED car port

at THE COTTAGE PARSONAGE RD, WILPSHIRE, BRIBD BBL 4AA
for VP 1 DUBOAY

scale 1 TO 50 & 1 TO 100 AT A3

date 9TH MARCH 2022

DRG NO 6A

0m 1m 2m 3m 4m 5m
1 TO 50 SCALE BAR

0m 1m 2m 3m 4m 5m 6m 7m
1 TO 100 SCALE BAR