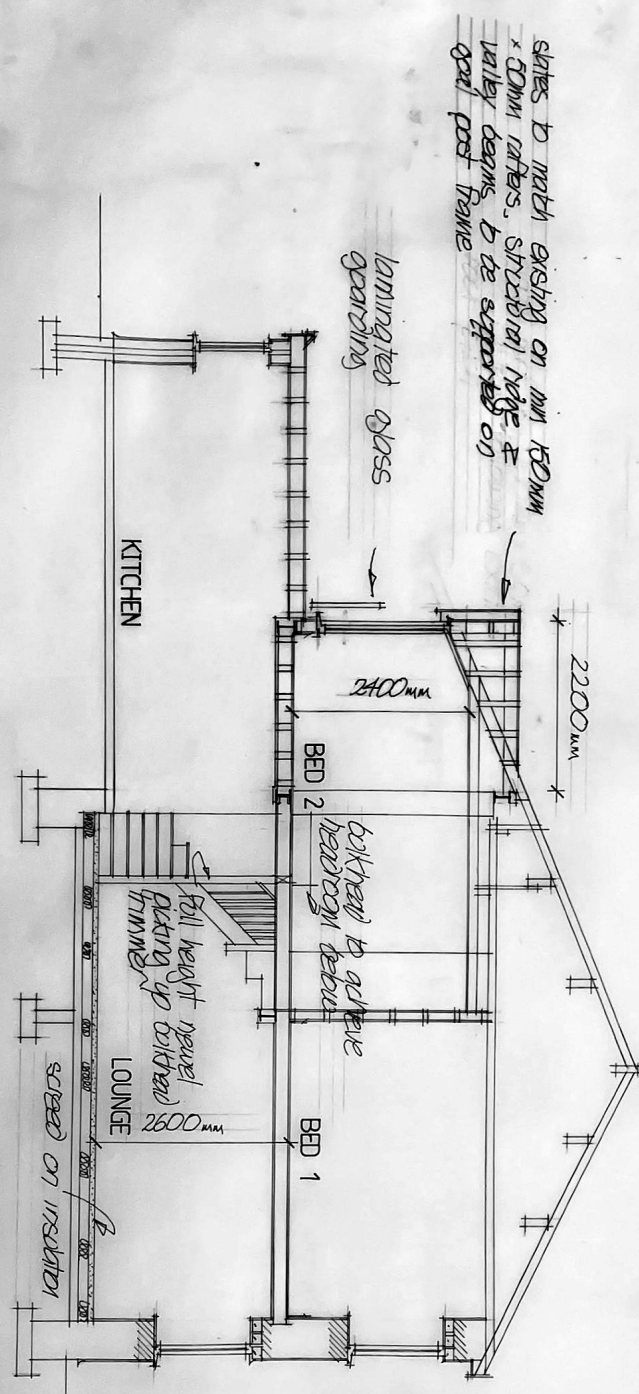


30/3/22 REV A - FINISHED BEAR FIRST FLOOR
EXTENDING ROOF HEIGHTS IDOTED ON ELEV

SECTION

1 TO 50

PROPOSED elevations, section

at IVY COTTAGE, PARSONAGE RD, WILFISHIRE, BRIBD BN 444
for ME I DUNN
scale 1 TO 50 & 1 TO 100 AT A2
date 20 FEBRUARY 2022