

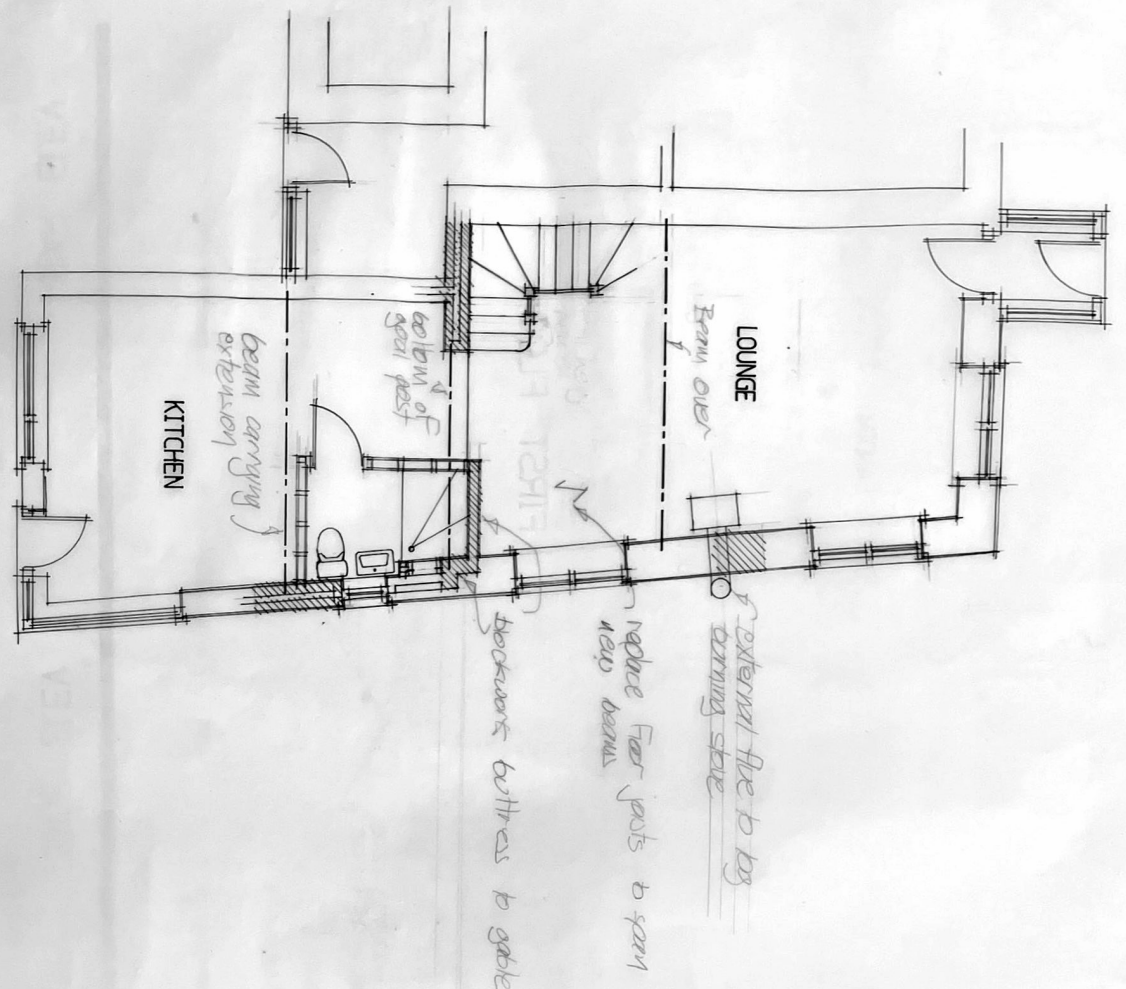


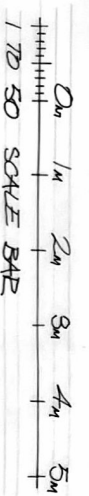

GROUND FLOOR

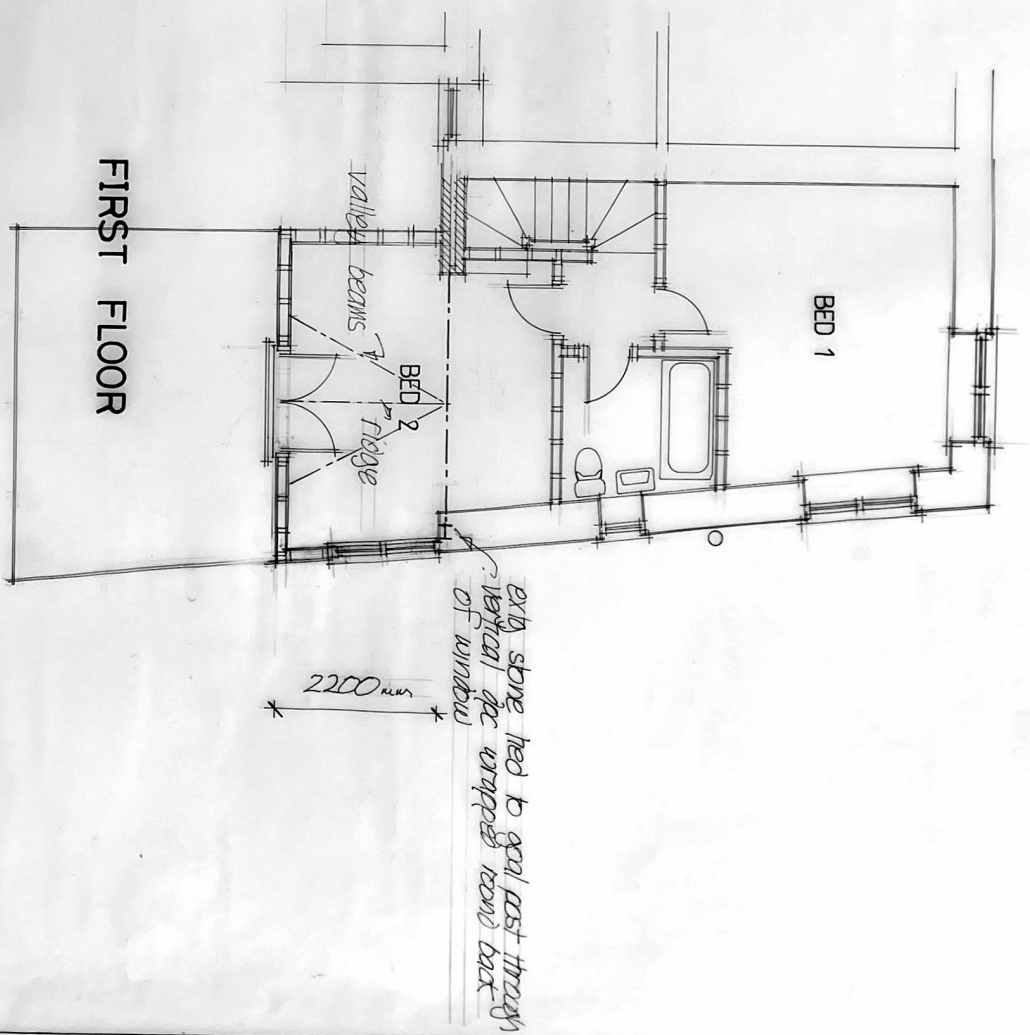

FIRST FLOOR

Proposed plan layouts

at IVY COTTAGE, PARSONAGE RD, WILFELDE, BRAD BD1 4AA
 for MR I PULZAD
 scale 1 TO 50 AT A2
 date 31ST JANUARY 2022