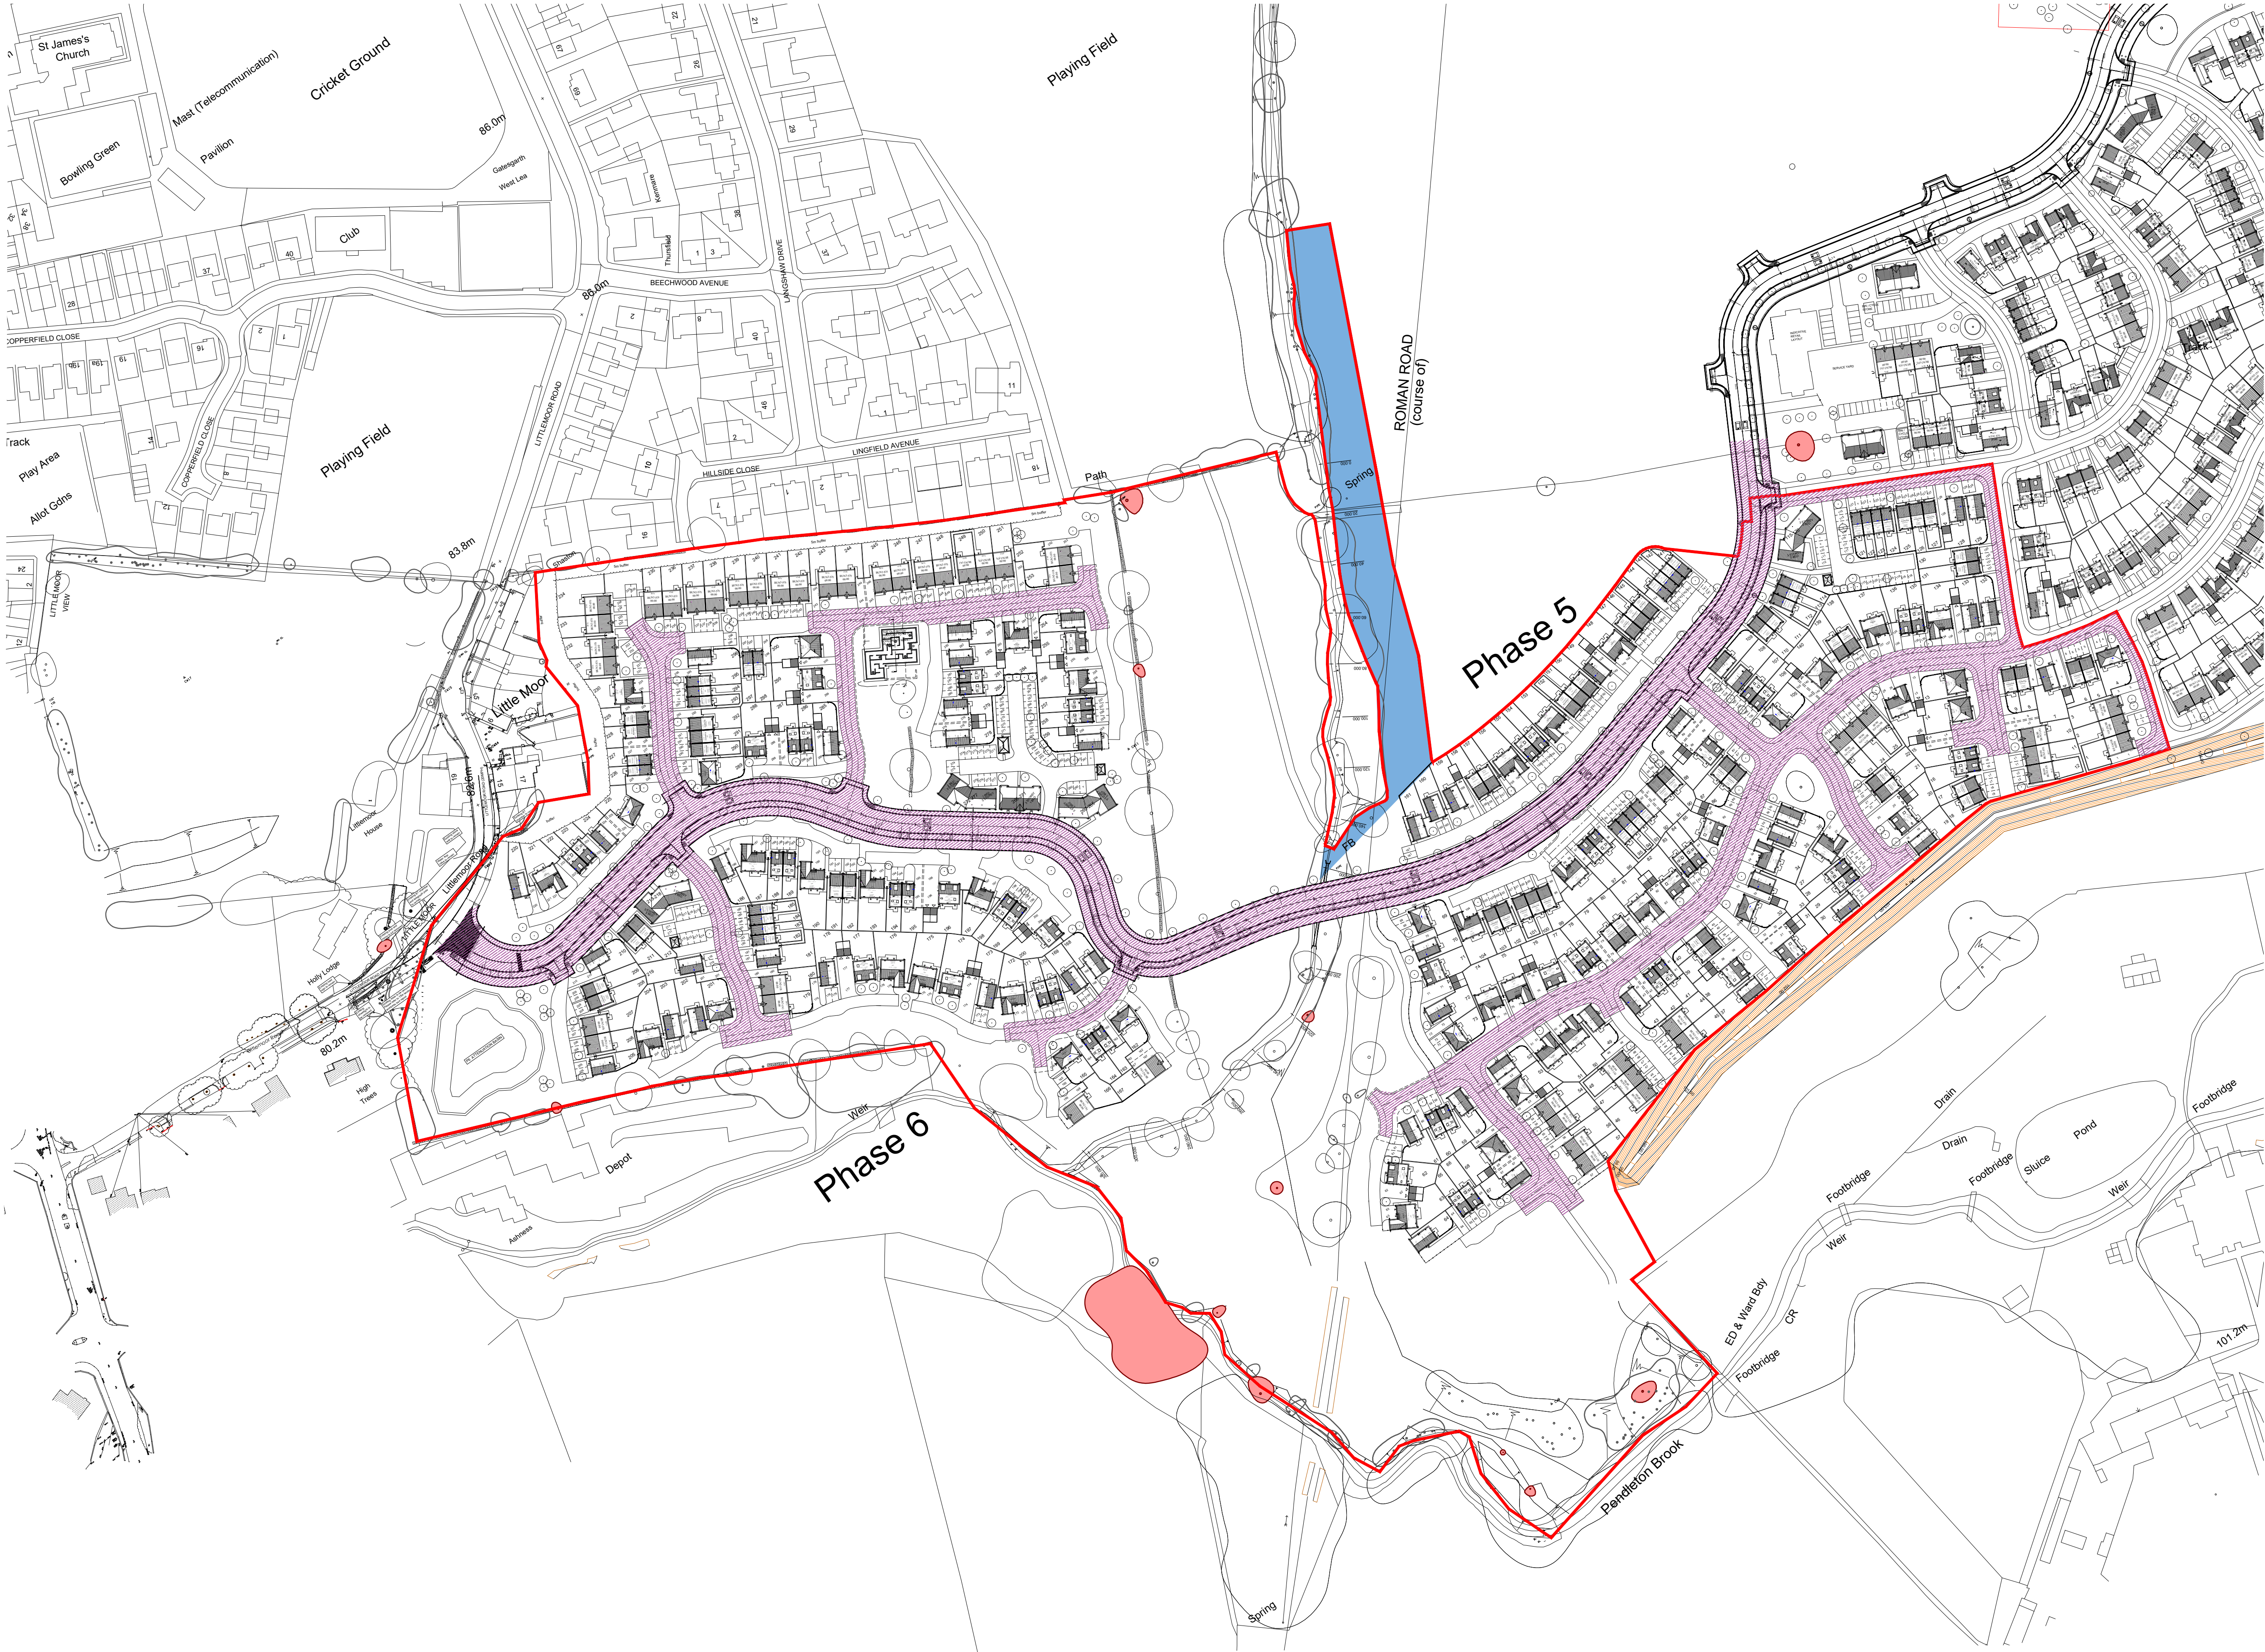


Key

- Application Site Boundary
- Proposed Adopted Highways

Revision:	By:	Date:
A Land retained by trustees added	RL	10.03.22
B Red edge amended to Trustees Comments	RL	15.03.22

4 Marina Walk, Pennington Wharf, Plank Lane, Leigh, WNY 4EZ
Tel: 01925 747615

CONCEPT
DESIGN
Baldwin

Client:

Taylor Wimpey

Project Title:

Residential Development

Address:

Higher Standen Farm, Clitheroe

Drawing Title:

Adoptable Highways Plan - Phases 5 & 6

Drawing No:

TW/HSF/AHP/5&6/01

Dwn: BDC

Ckd: ST

Date: 28/01/22

Scale: 1:1250

Paper Size: A1

Rev: B

Higher Standen Farm (Phases 5 & 6)