


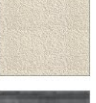

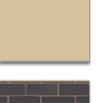



**IMPORTANT NOTE:**


COPYRIGHT OF THIS DRAWING BELONGS SOLELY TO BALDWIN DESIGN CONSULTANCY LTD.

**Material Variation Options:**  
Refer to Materials Plan for Location

-  Green Door Option
-  Blue Door Option
-  Reconstituted Stone
-  Render Finish
-  Grey Roof Tiles
-  Stone Window surrounds
-  2 Courses Blue Engineering Brick




Front Elevation

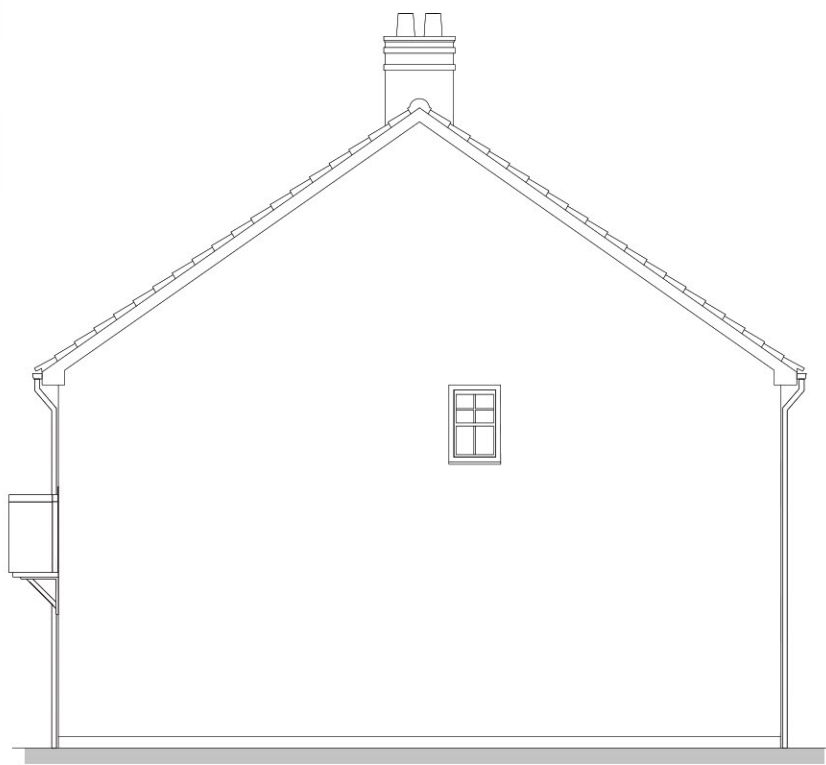


Side Elevation




Rear Elevation

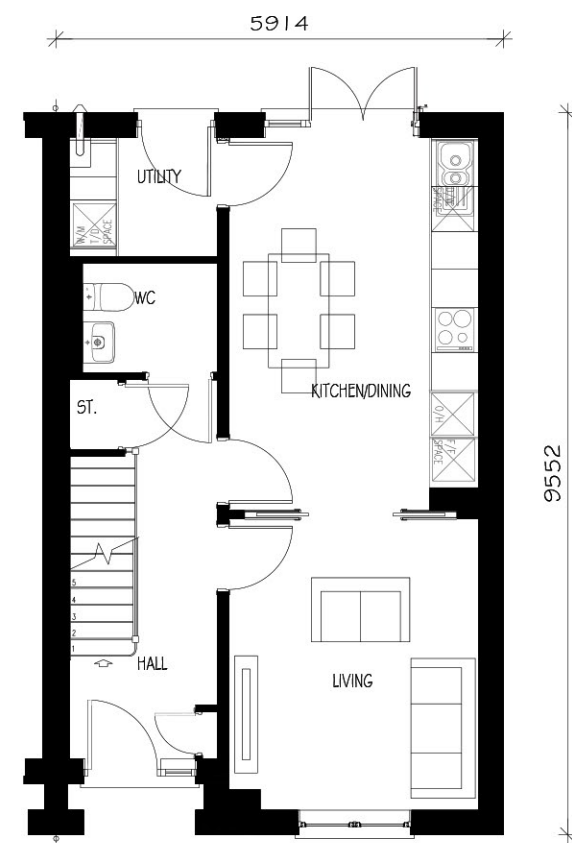

Ground Floor Plan

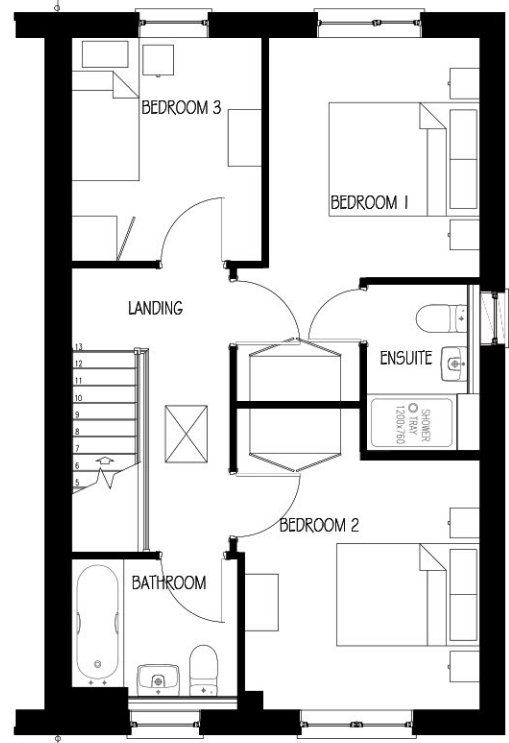

First Floor Plan

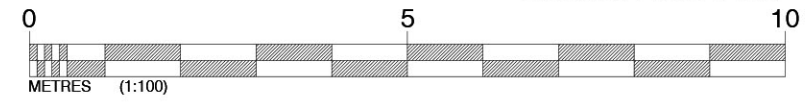

Revision:	By:	Date:

**PLANNING DRAWING**

Client:  
**Taylor Wimpey**

Project Title:  
**Residential Development PHASES 5 & 6**

Address:  
Higher Standen Farm,  
Clitheroe

Drawing Title:  
EMA35 - Tetford  
Semi-Detached (AS)  
The Development Edge

Drawing No:  
TW/HSF/HT/EMA35/01

Dwn:	Ckd:	Date:
SQ	GB	13/05/26
Scale:	Paper Size:	Rev:
1:100	A3	

4 Marina Walk, Pennington Wharf, Plank Lane, Leigh, WN7 4EZ  
 Tel: 01925 747616  
 e-mail: enquiries@baldwindesign.net  
 www.baldwindesign.net