




Front Elevation

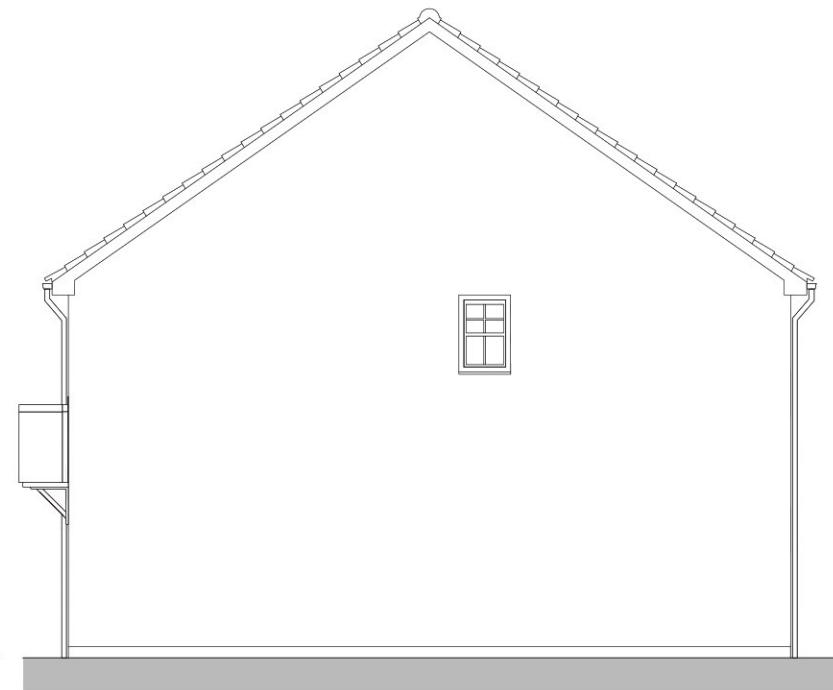

Side Elevation




Rear Elevation


**IMPORTANT NOTE:**  
 COPYRIGHT OF THIS DRAWING BELONGS SOLELY TO BALDWIN DESIGN CONSULTANCY LTD.

Material Variation Options:  
 Refer to Materials Plan for Location


-  Green Door Option
-  Blue Door Option
-  Reconstituted Stone
-  Orange Facing Brick
-  Grey Roof Tiles
-  Stone Window Surrounds

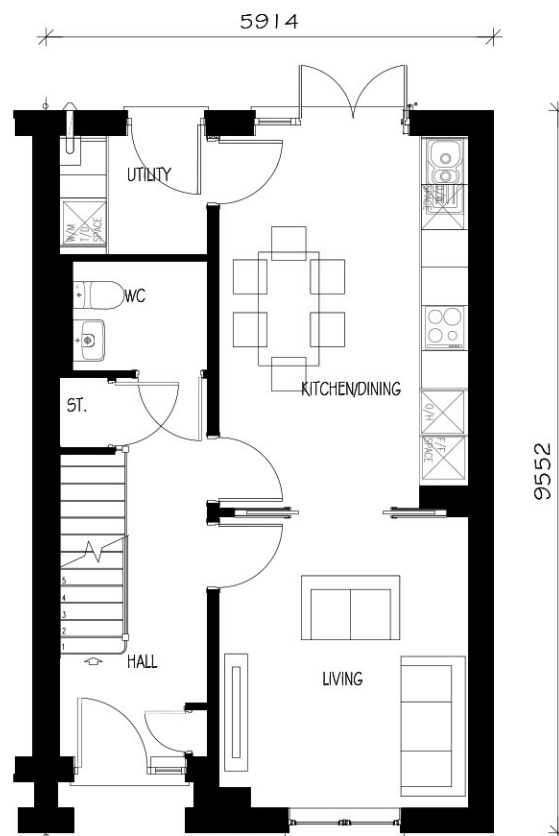

Ground Floor Plan

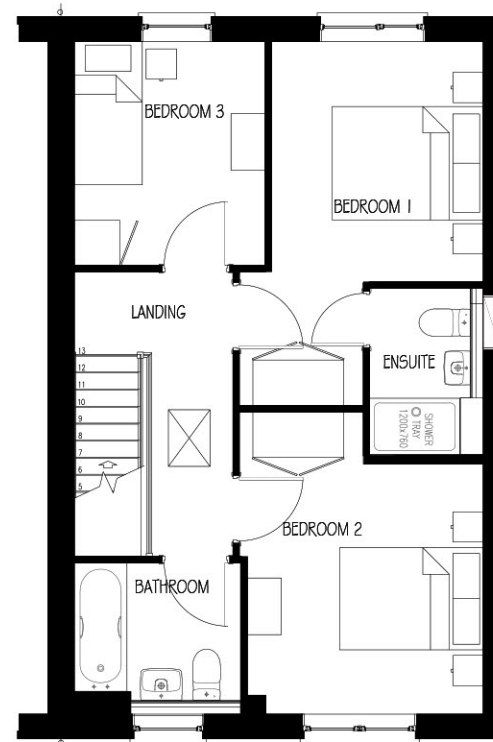

First Floor Plan

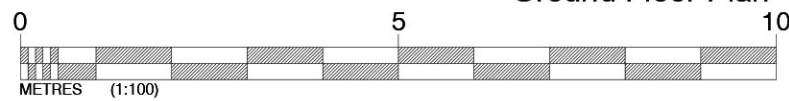

Revision:	By:	Date:
A - Ensuite window opening shown.	SQ	18.05.26

**PLANNING DRAWING**

Client:

**Taylor Wimpey**

Project Title:  
**Residential Development PHASES 5 & 6**

Address:

Higher Standen Farm,  
 Clitheroe

Drawing Title:  
 EMA35 - Tetford  
 Semi-Detached (AS)  
 Village Street

Drawing No:  
 TW/HSF/HT/EMA35/03

Dwn:	Ckd:	Date:
CRD	GB	13/05/26
Scale:	Paper Size:	Rev:
1:100	A3	A

4 Marina Walk, Pennington Wharf, Plank Lane, Leigh, WN7 4EZ  
 Tel: 01925 747616  
 e-mail: enquiries@baldwindesign.net  
 www.baldwindesign.net  
**Baldwin Design** CONSULTANCY LTD