









IMPORTANT NOTE:
 COPYRIGHT OF THIS DRAWING BELONGS SOLELY TO BALDWIN DESIGN CONSULTANCY LTD.

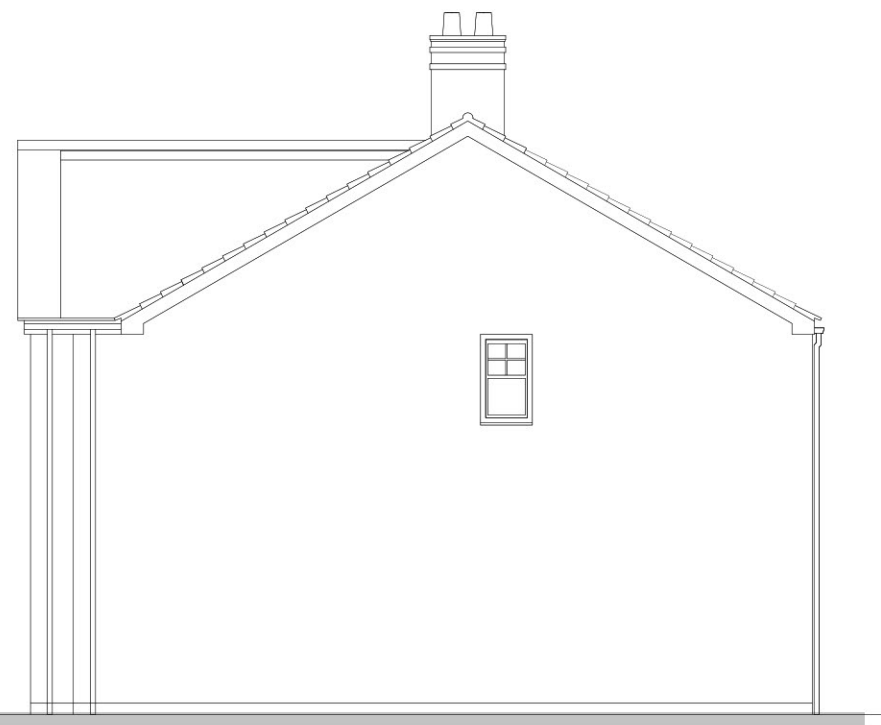


Front Elevation



Side Elevation


-  Green Door Option
-  Blue Door Option
-  Reconstituted Stone
-  Render Finish
-  Grey Roof Tiles
-  Stone Window surrounds
-  2 Courses Blue Engineering Brick

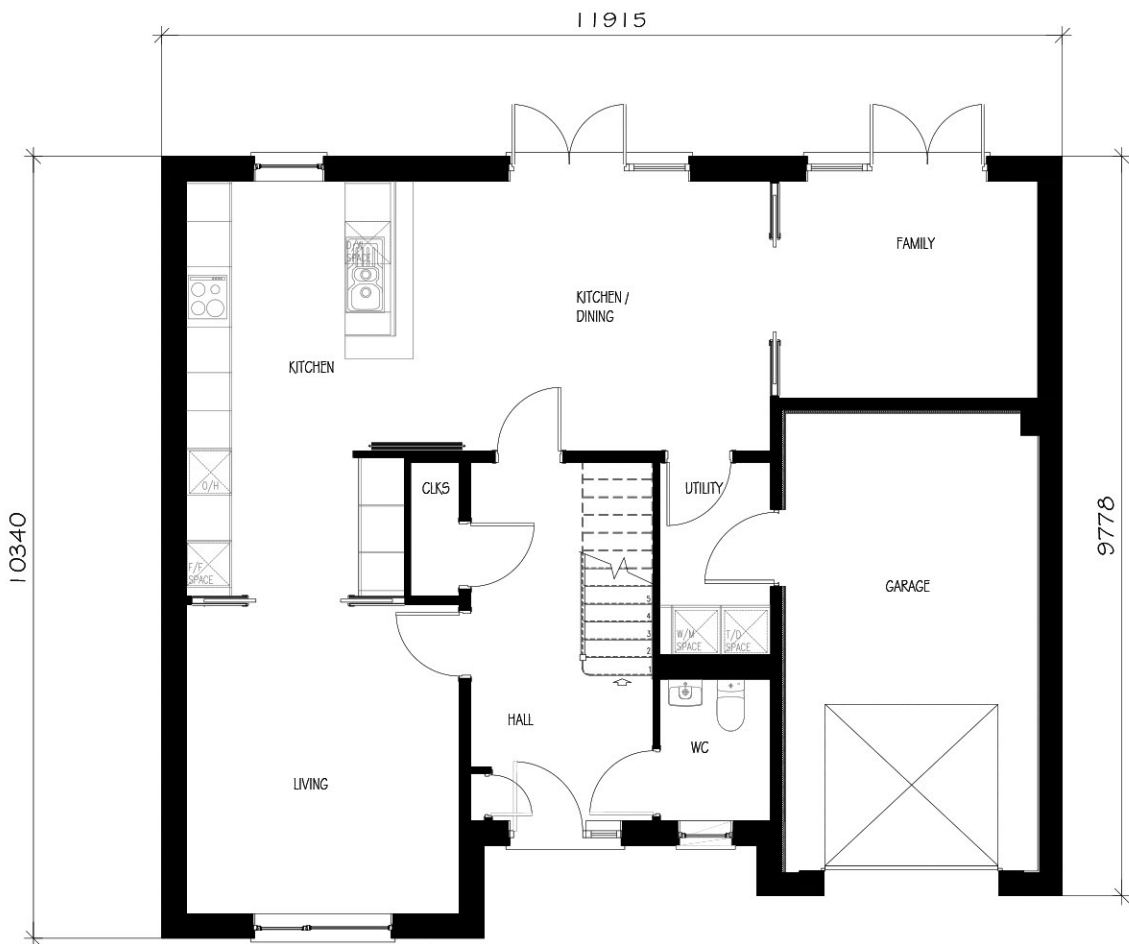

Ground Floor Plan



First Floor Plan

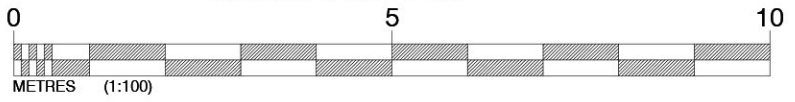

Revision:	By:	Date:
A - Bathroom window shown on plan.	SQ	18.05.26

PLANNING DRAWING

Client:


Project Title:
Residential Development PHASES 5 & 6

Address:
 Higher Standen Farm,
 Clitheroe

Drawing Title:
 EMG51 - Patterham
 Detached (AS)
 The Development Edge

Drawing No:
 TW/HSF/HT/EMG51/01

Dwn:	Ckd:	Date:
SQ	GB	13/05/26
Scale:	Paper Size:	Rev:
1:100	A3	A

e-mail: enquiries@baldwindesign.net
 www.baldwindesign.net
 4 Marina Walk, Pennington Wharf, Plank Lane, Leigh, WN7 4EZ
 Tel: 01925 747615