

IMPORTANT NOTE:


COPYRIGHT OF THIS DRAWING BELONGS SOLELY TO BALDWIN DESIGN CONSULTANCY LTD.

Material Variation Options:
Refer to Materials Plan for Location


-  Blue Door Option
-  Orange Facing Brick
-  Brown Roof Tiles
-  Brick Window Heads & Cills
-  Stone Window Heads & Cills



Front Elevation

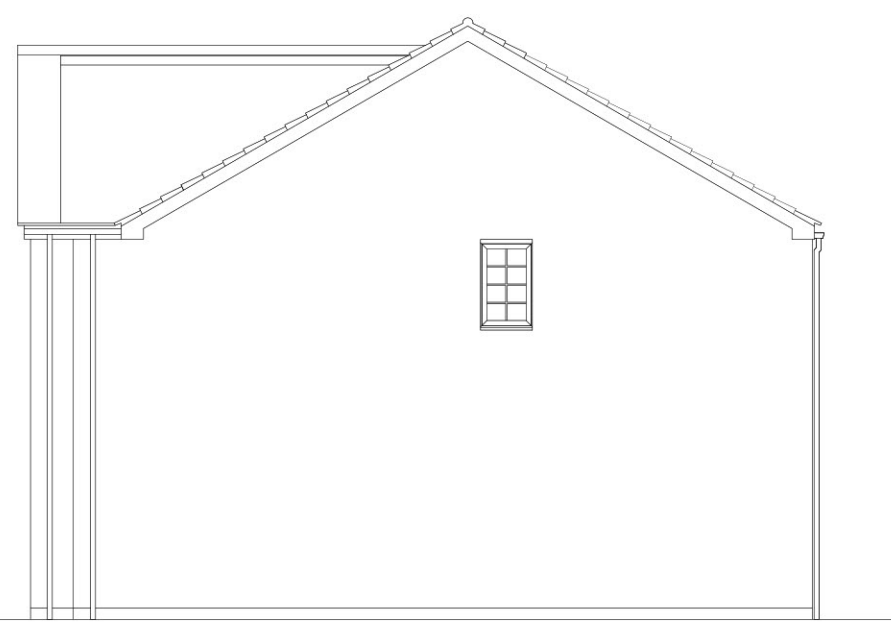


Side Elevation

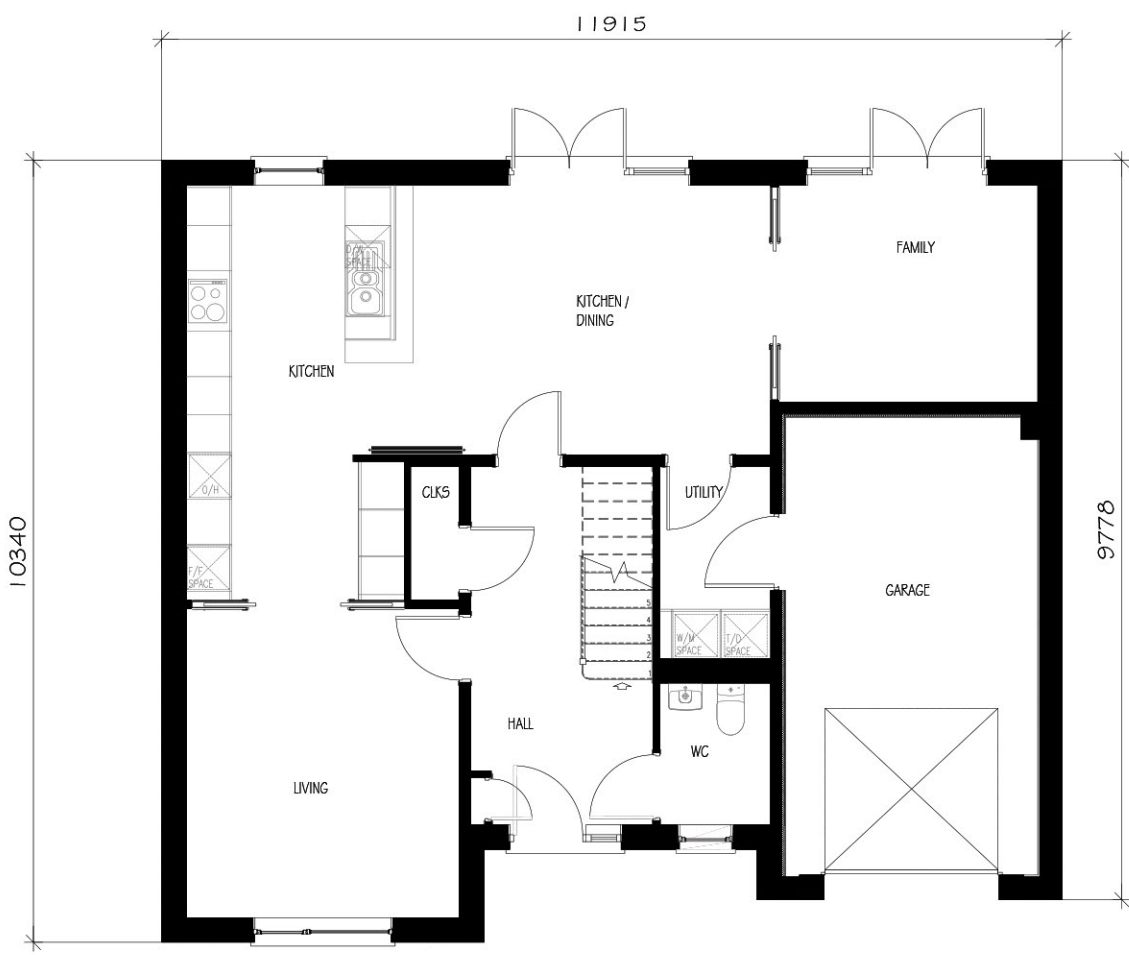

Ground Floor Plan



First Floor Plan

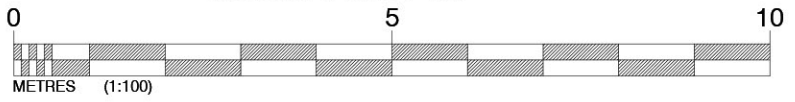

Revision:	By:	Date:
A - Bathroom & En-suite windows shown on plan.	SQ	18.05.26

PLANNING DRAWING

Client:



Project Title:

Residential Development
PHASES 5 & 6

Address:

Higher Standen Farm,
Clitheroe

Drawing Title:
EMG51 - Patterham
Detached (AS)
The Lanes

Drawing No:
TW/HSF/HT/EMG51/05

Dwn:	Ckd:	Date:
CRD	GB	14/05/26
Scale:	Paper Size:	Rev:
1:100	A3	A

e-mail: enquiries@baldwindesign.net
 www.baldwindesign.net
 4 Marina Walk, Pennington Wharf, Plank Lane, Leigh, WN7 4EZ
 Tel: 01925 747615