


ALL DIMENSIONS AND LEVELS SHOWN ON THIS DRAWING ARE
TO BE CHECKED BY THE CONTRACTOR/ MANUFACTURER PRIOR
TO THE COMMENCEMENT OF ANY WORKS ON SITE OR THE
MANUFACTURE OF ANY SITE COMPONENTS.

DIMENSIONS ARE INDICATED IN MILLIMETRES UNLESS CLEARLY STATED OTHERWISE.

COPYRIGHT OF THIS DRAWING BELONGS SOLELY TO BALDWIN
DESIGN CONSULTANCY LTD.

- Application Site Boundary
- Black Tarmacadam
- Concrete Paving Flags
- Hoggin Footpath

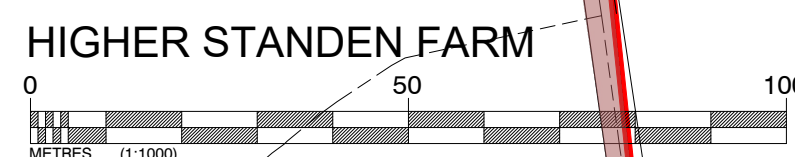

Revision:	By:	Date:
Rev A - Updated to suit most recent layout	AP	07.03.21
Rev B - Speed cushion locations and no. increased	OKB	13.03.21
Rev C - 15m offset buffer zone accommodated. General amendments. Site boundary adjusted.	OKB	27.03.21

PLANNING DRAWING

Client:

Taylor Wimpey

Project Title:

Residential Development

Address:

Higher Standen Farm,
Clitheroe

Drawing Title:

Hardstanding Plan Phase 5

Drawing No:

TW/HSF/HSP/01

Down:	Ck
-------	----

Scale:

Rev:

Rev: