


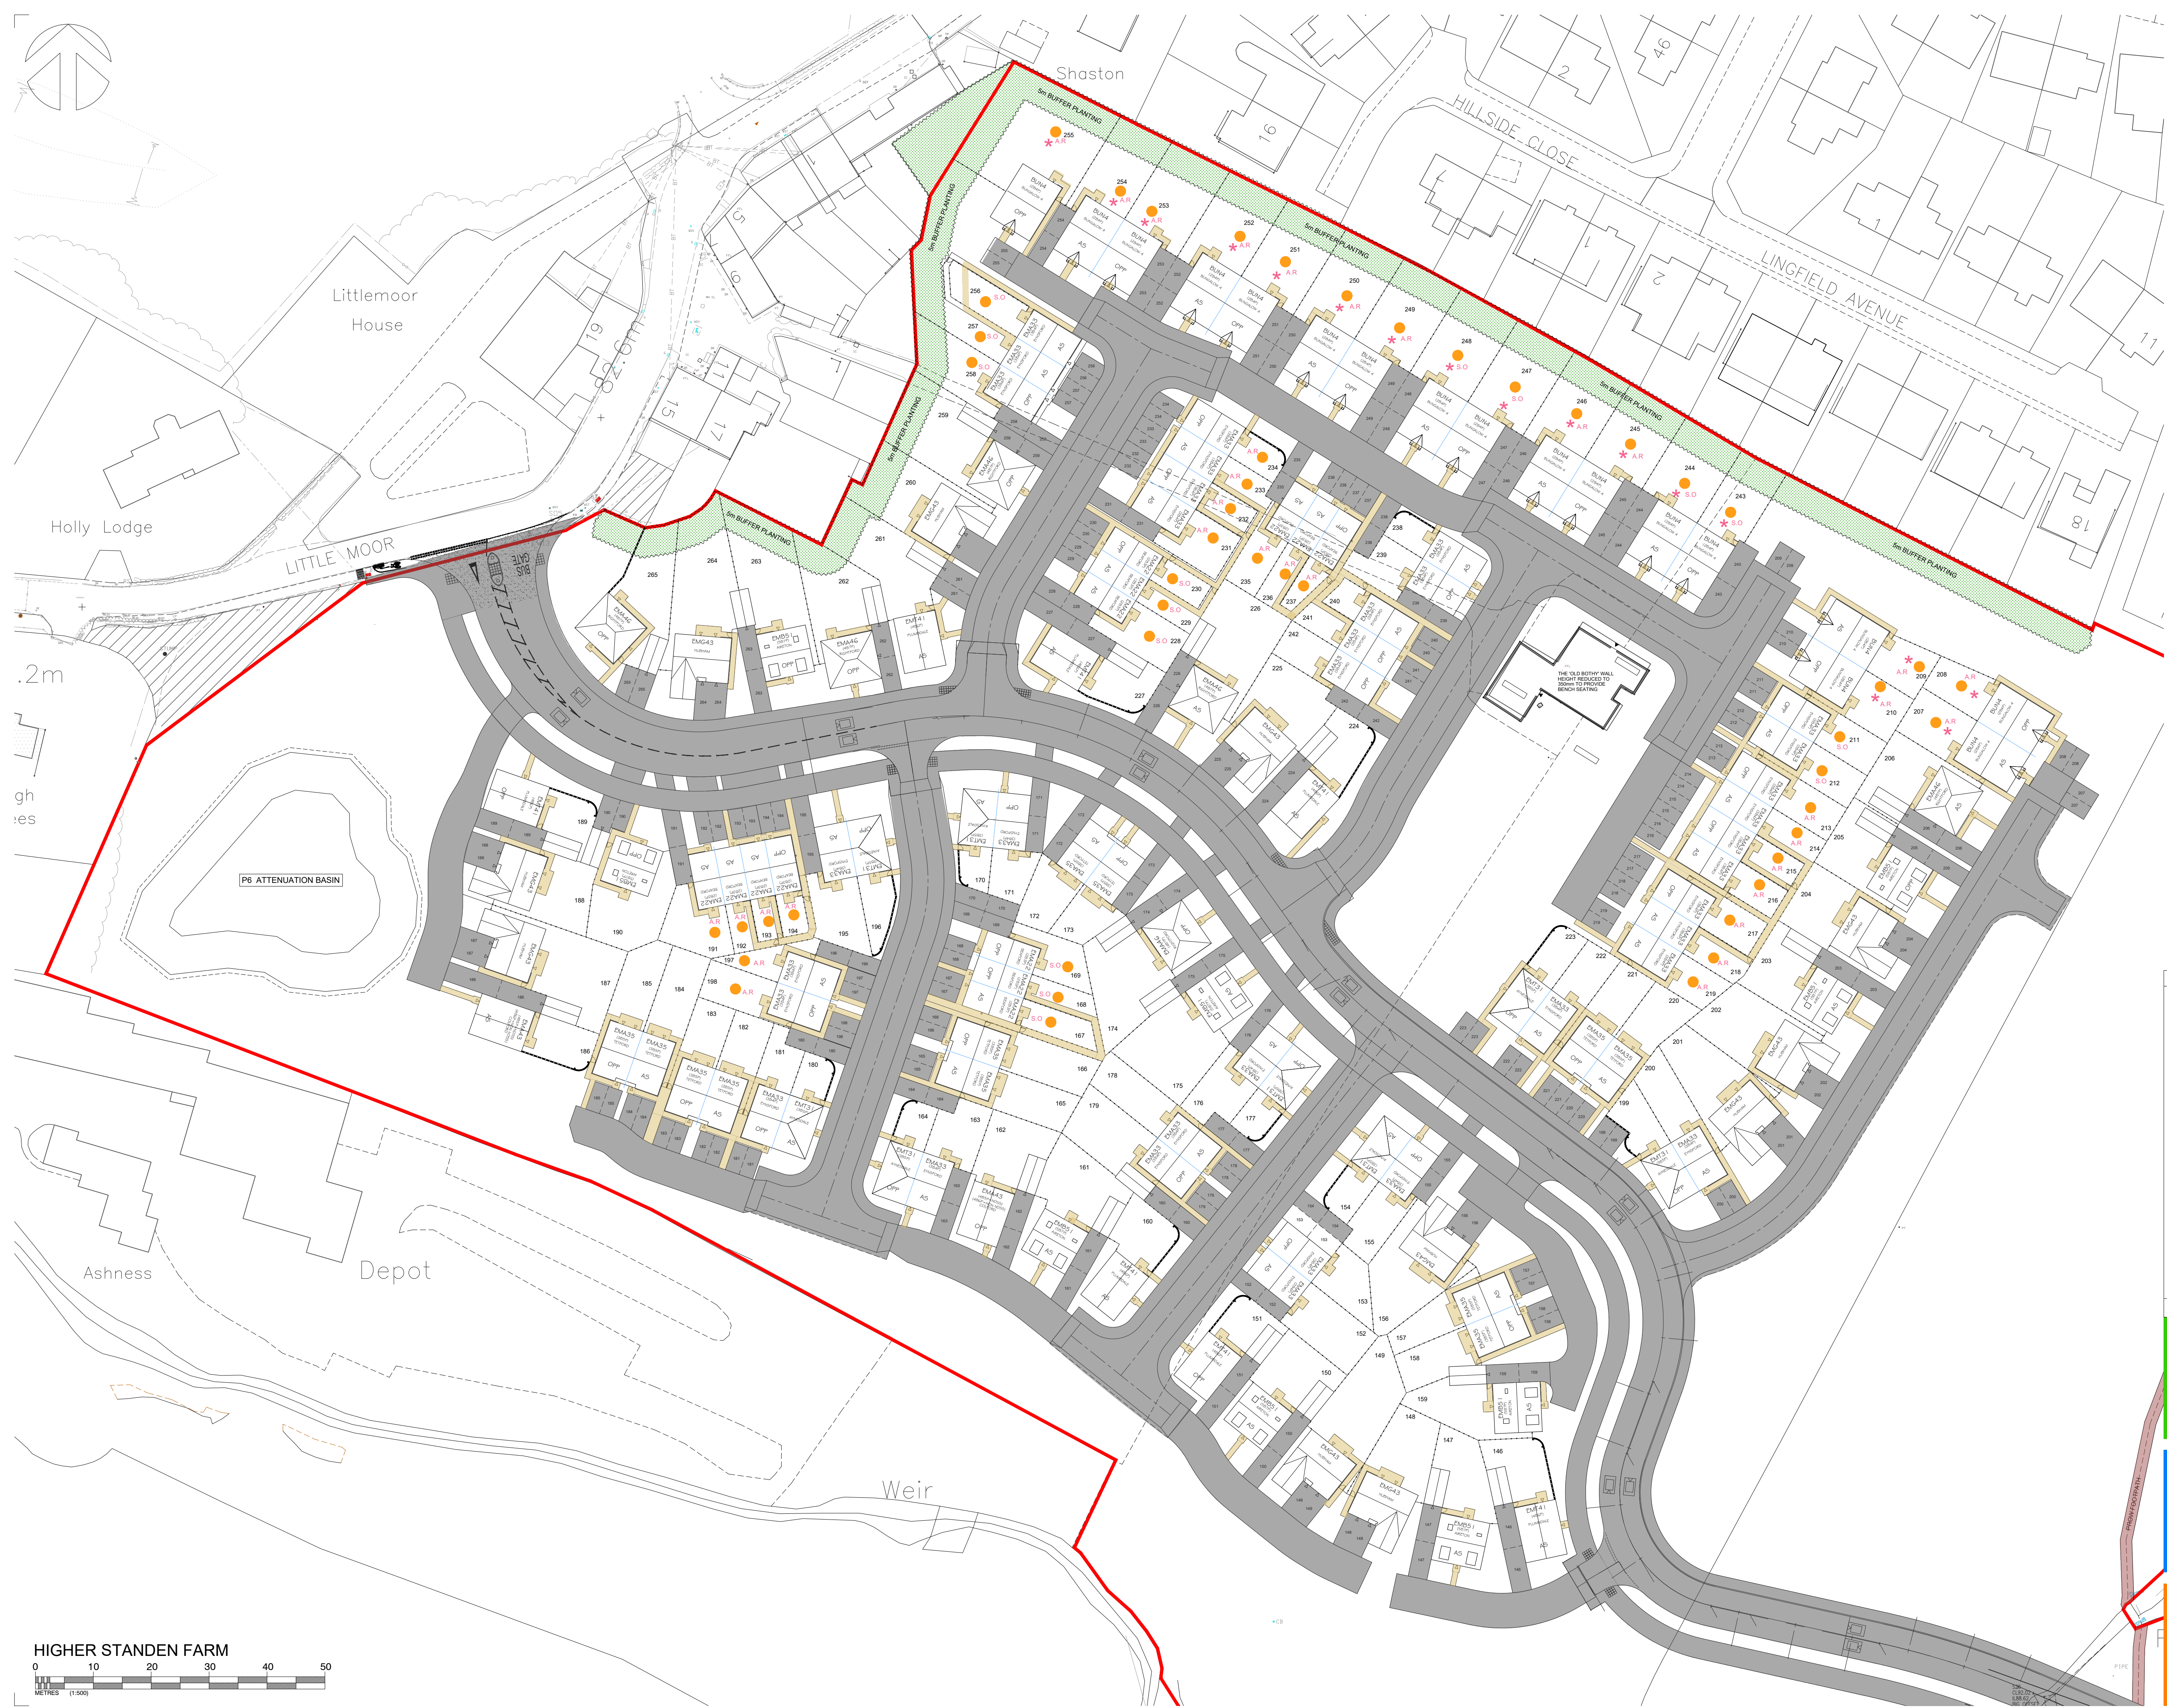

IMPORTANT NOTE:

ALL DIMENSIONS AND LEVELS SHOWN ON THIS DRAWING ARE TO BE CHECKED BY THE CONTRACTOR/ MANUFACTURER PRIOR TO THE COMMENCEMENT OF ANY WORKS ON SITE OR THE MANUFACTURE OF ANY SITE COMPONENTS.

THIS DRAWING IS NOT TO BE SCALED.

DIMENSIONS ARE INDICATED IN MILLIMETRES UNLESS CLEARLY STATED OTHERWISE.

COPYRIGHT OF THIS DRAWING BELONGS SOLELY TO BALDWIN DESIGN CONSULTANCY LTD.

Legend

- Application Site Boundary
- Black Tarmacadam
- Concrete Paving Flags
- Hoggin Footpath

Revision:	By:	Date:
Rev A - Updated to suit most recent layout	AP	07.03.25
Rev B - Speed cushion locations and no. increased	OKB	13.03.25
Rev C - 15m offset buffer zone accommodated.		
General amendments. Site boundary adjusted.	OKB	27.03.25
Rev D - Plots 259-265 reconfigured. Botly adjusted to match Topo survey.	SQ	03.04.25
Rev E - Site boundary adjusted at no.17 Littlemoor	SQ	10.04.25

PLANNING DRAWING

Client:

Taylor Wimpey

Project Title:

Residential Development

Address:

Higher Standen Farm, Clitheroe

Drawing Title:

Hardstanding Plan
Phase 6

Drawing No:

TW/HSF/HSP/02

Dwn:	Ckd:	Date:
OKB	GB	22/11/24

Scale:	Paper Size:	Rev:
1:500	A1	E