

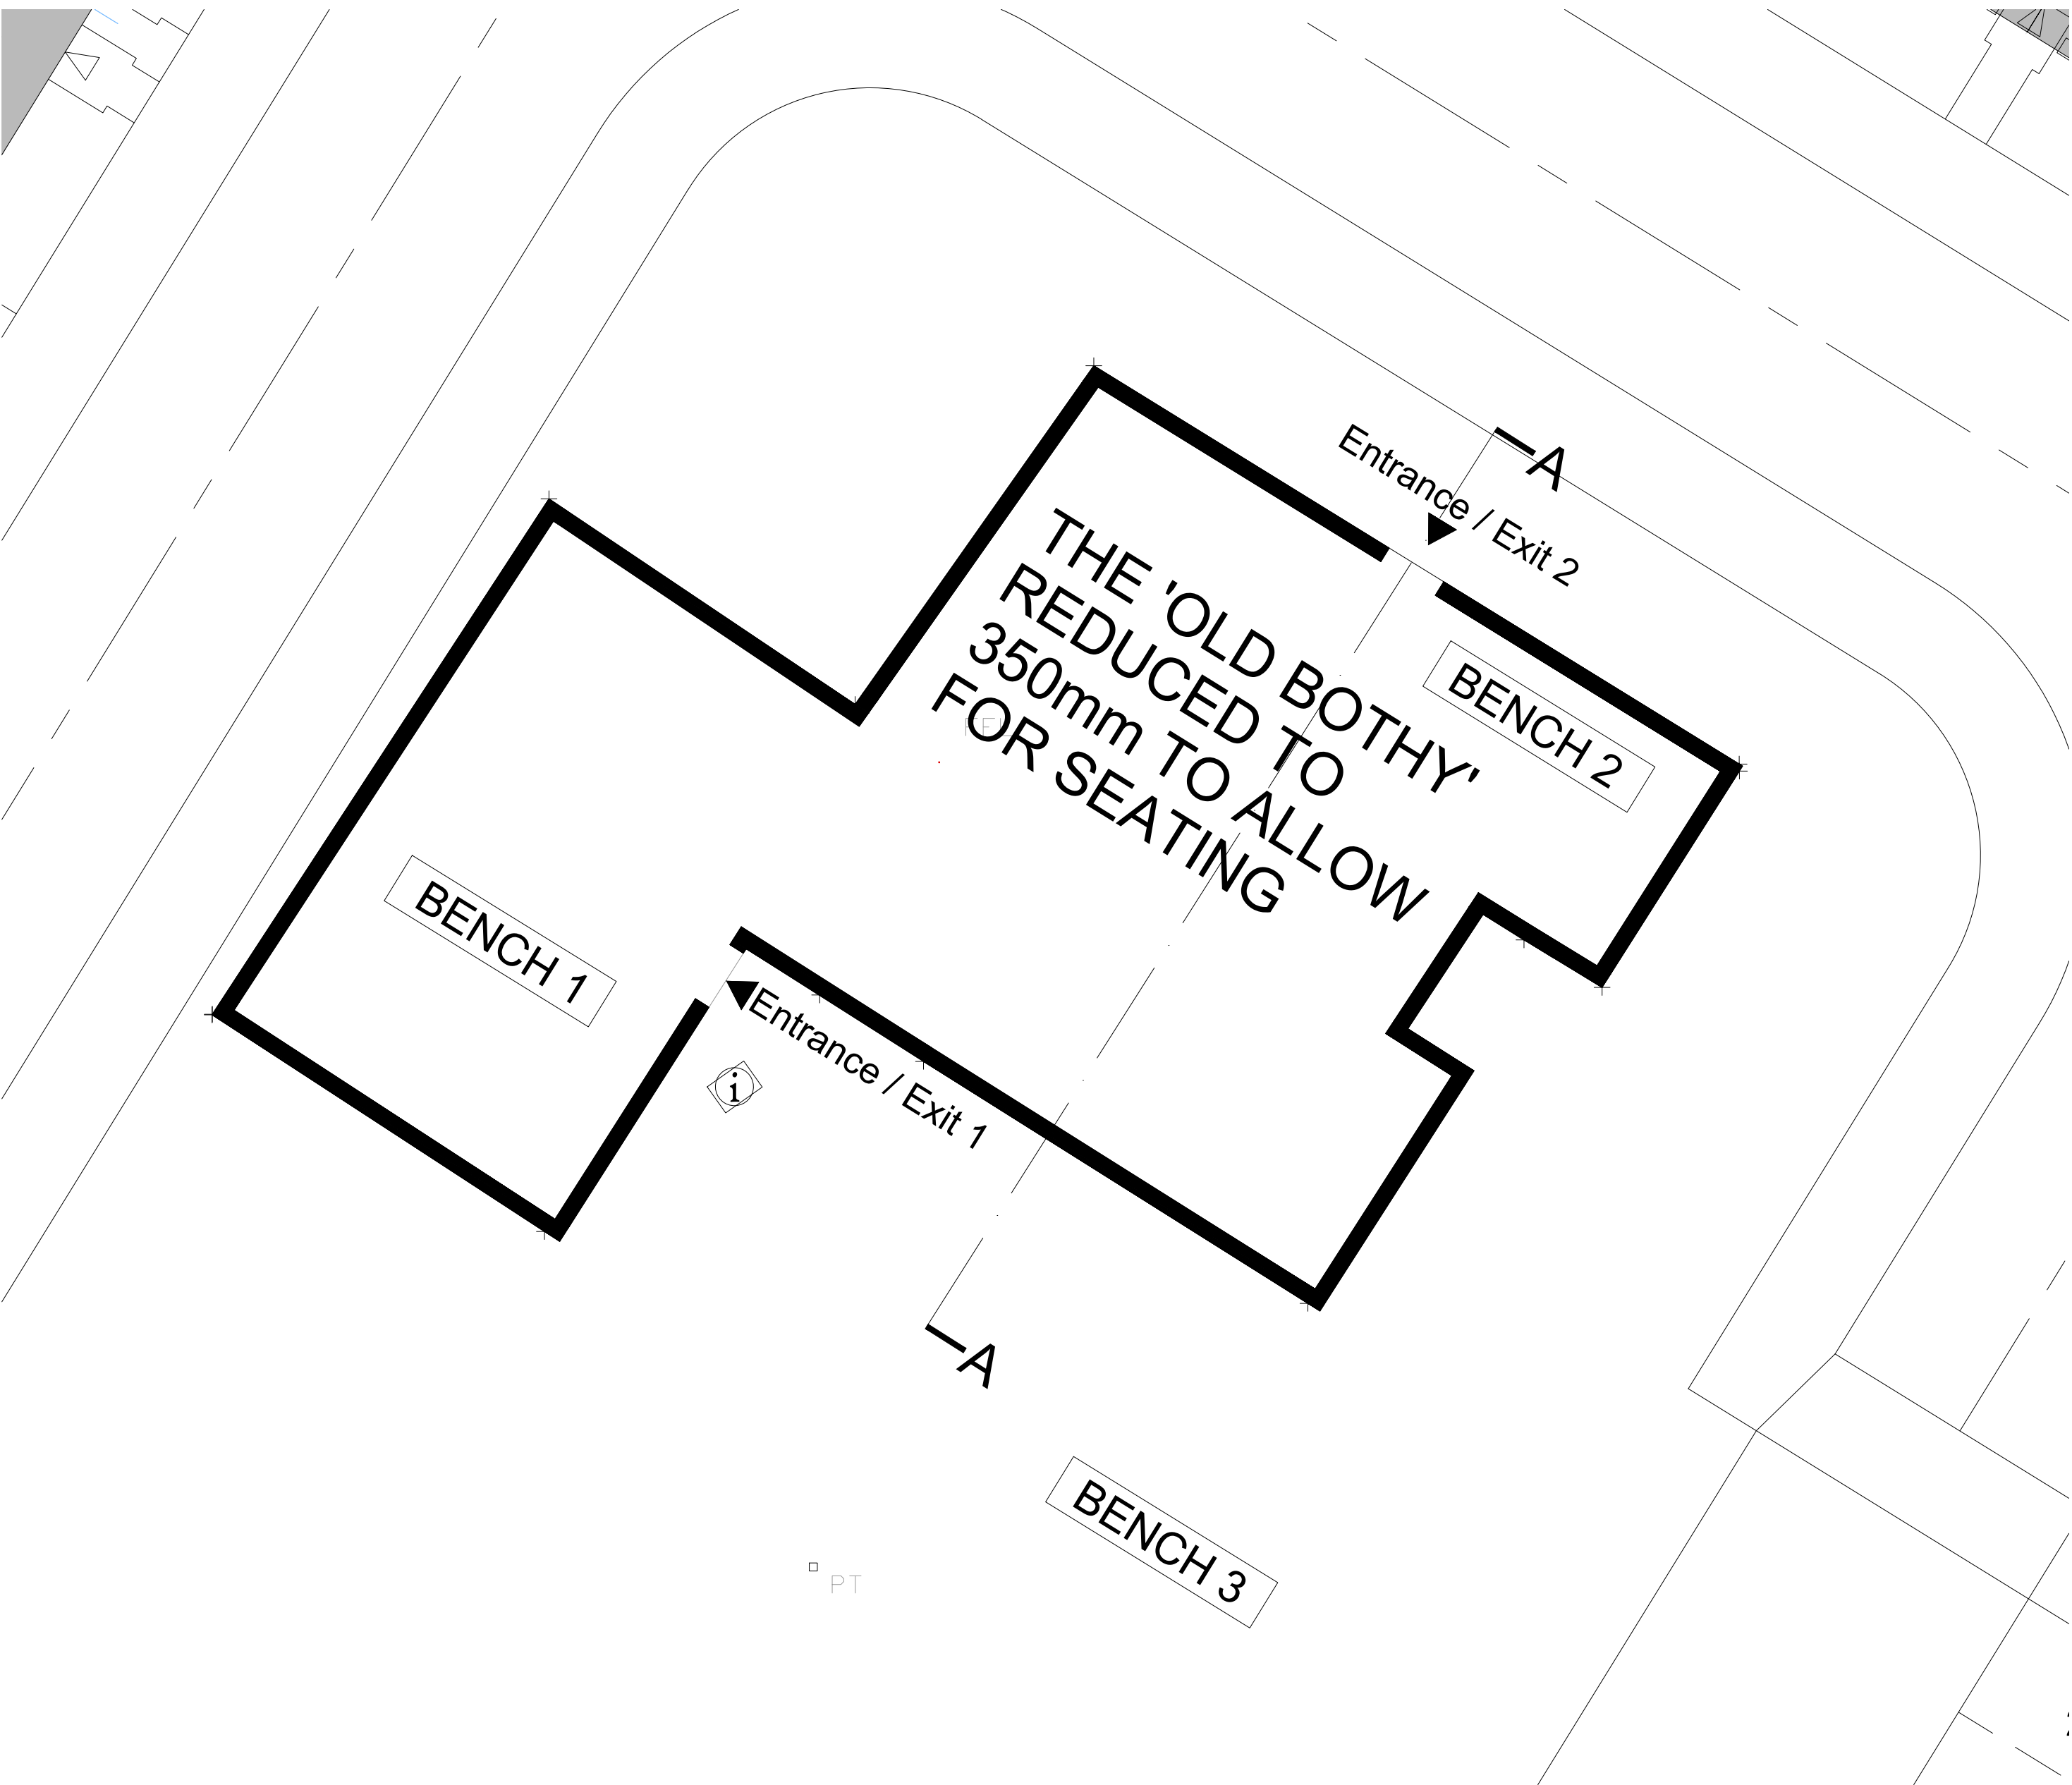


Bothy Section [1:20]

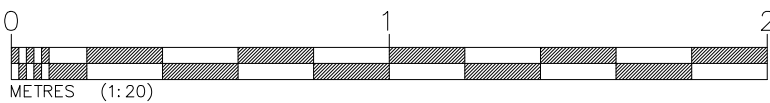

Bothy Plan [1:100]

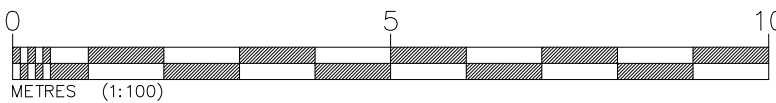

Example image of converted bothy in Higher Standen Phase 1.

Revision:	By:	Date:
Rev A - Updated the footprint to topographical survey.	AW	03.04.25

4 Morris Way, Peerington Wharf, Plant Lane, Leigh, Warrington, Cheshire, WA4 4EZ
Tel: 01655 747615
email: enquiries@baldwindesign.net
www.baldwindesign.net

Consultants

Design

Baldwin

Client:

Taylor Wimpey

Project Title:

Residential Development

Address:

Higher Standen Farm, Clitheroe

Drawing Title:

Proposed Bothy Plans and Sections

Drawing No:

TW/HSF/BPS/01

Dwn:

AW

Ckd:

SQ

Date:

26/03/25

Scale:

1:20, 1:100

Paper Size:

A1

Rev:

A