




IMPORTANT NOTE:
ALL DIMENSIONS AND LEVELS SHOWN ON THIS DRAWING ARE TO BE CHECKED BY THE CONTRACTOR/ MANUFACTURER PRIOR TO THE COMMENCEMENT OF ANY WORKS ON SITE OR THE MANUFACTURE OF ANY SITE COMPONENTS.
THIS DRAWING IS NOT TO BE SCALED. DIMENSIONS ARE INDICATED IN MILLIMETERS UNLESS CLEARLY STATED OTHERWISE. COPYRIGHT OF THIS DRAWING BELONGS SOLELY TO BALDWIN DESIGN CONSULTANCY LTD.

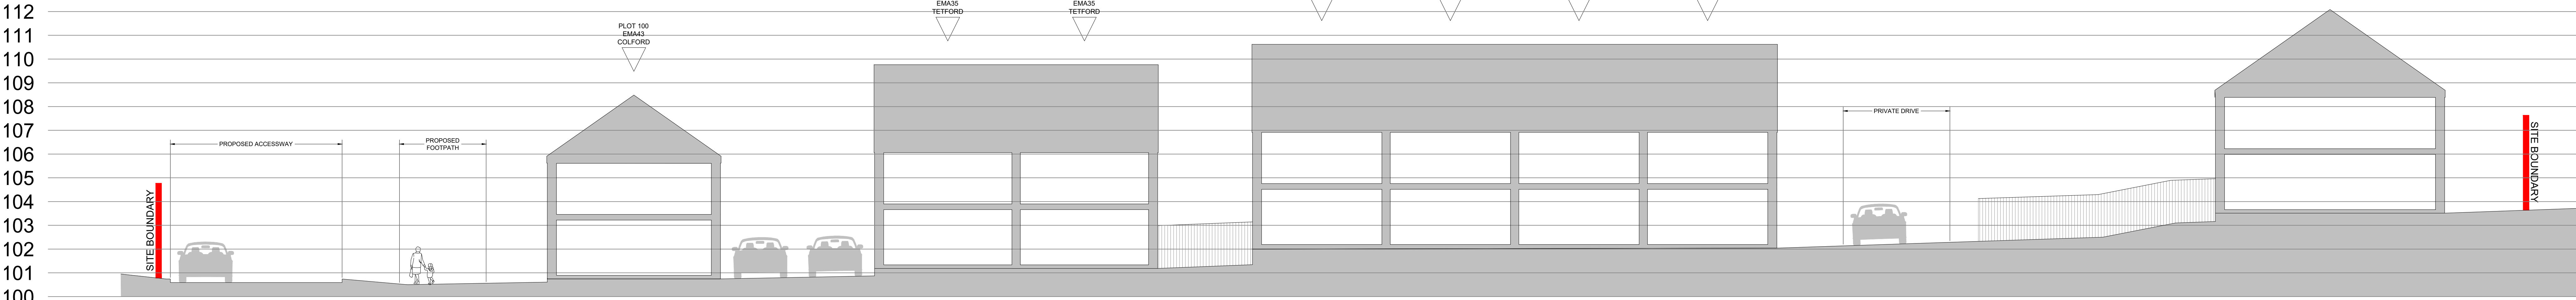


Site Section A-A

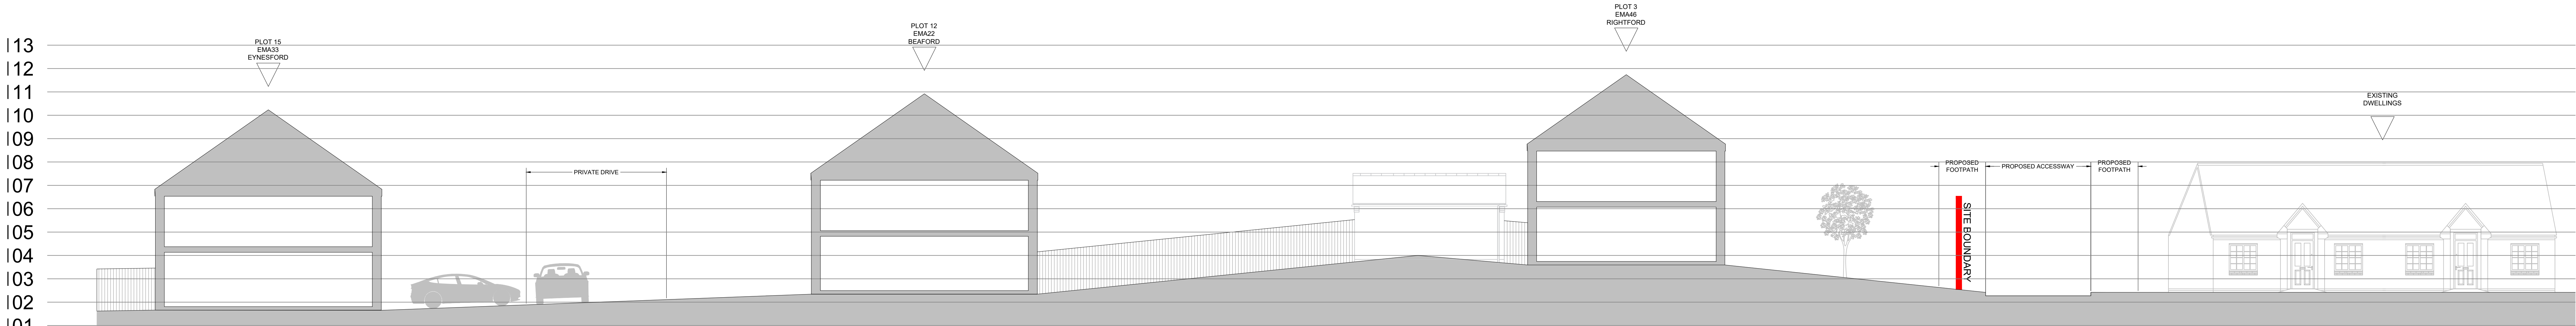


Site Section B-B

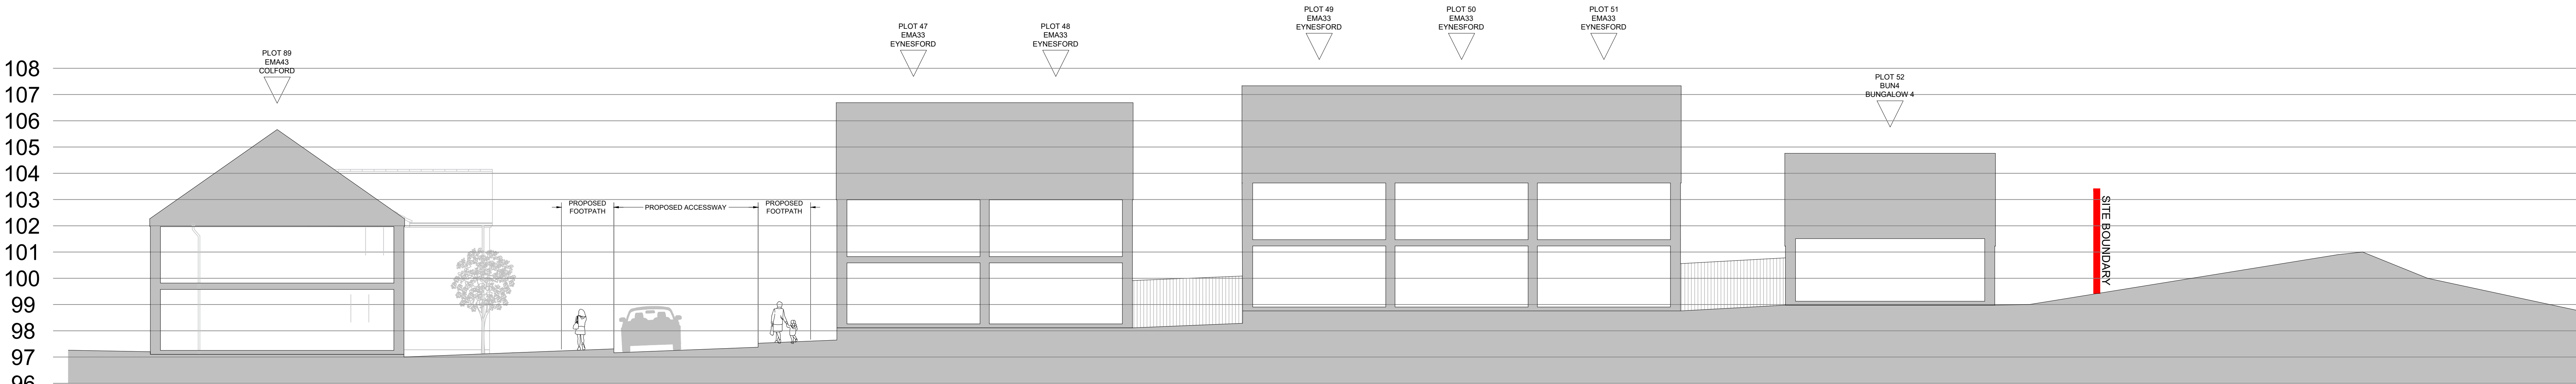

Site Section C-C

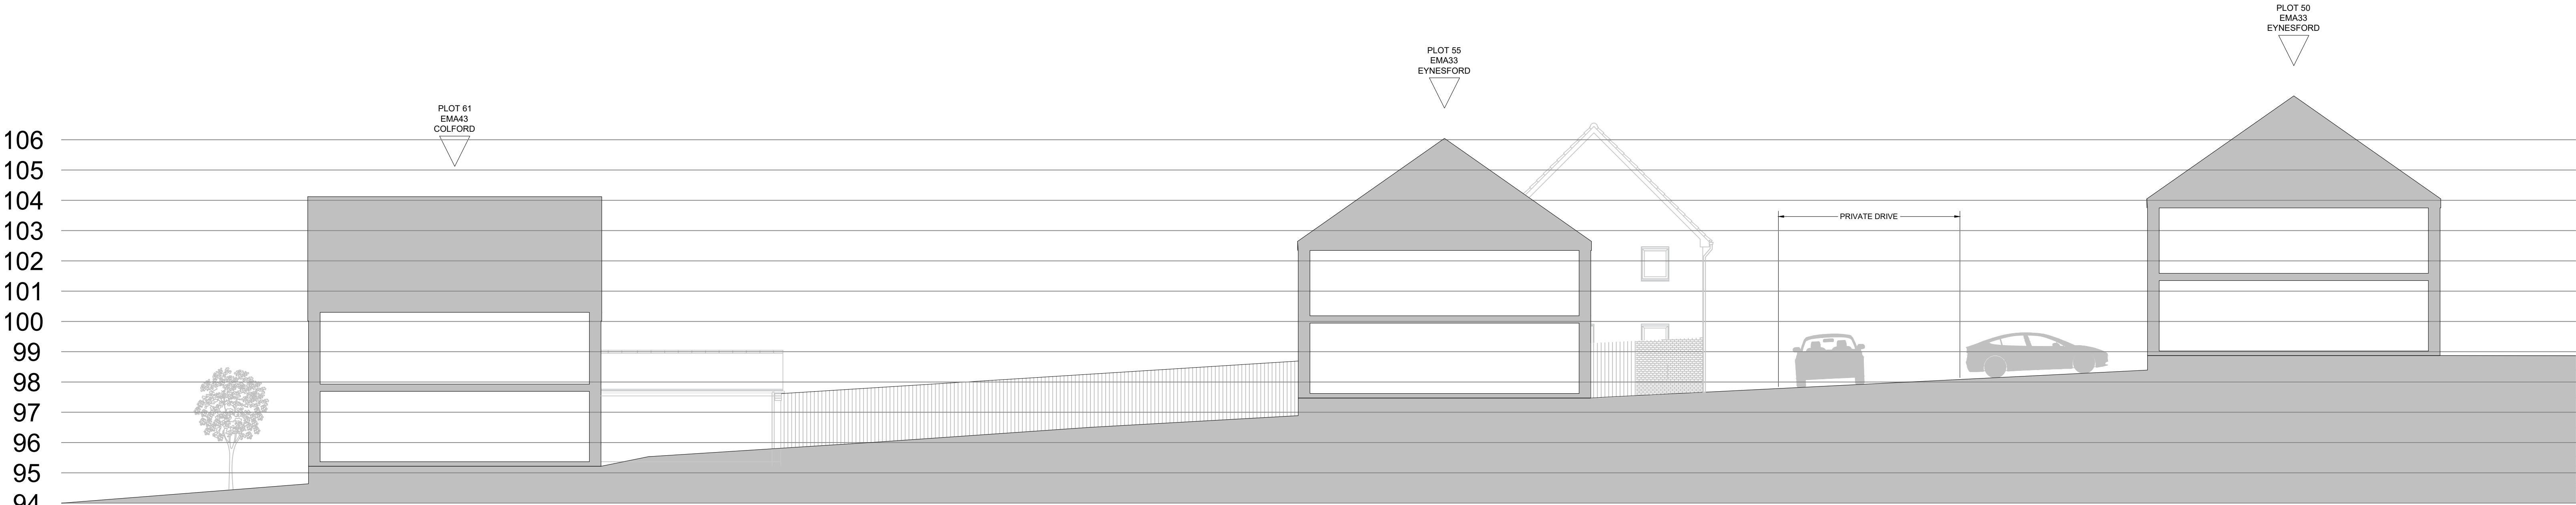

Site Section D-D

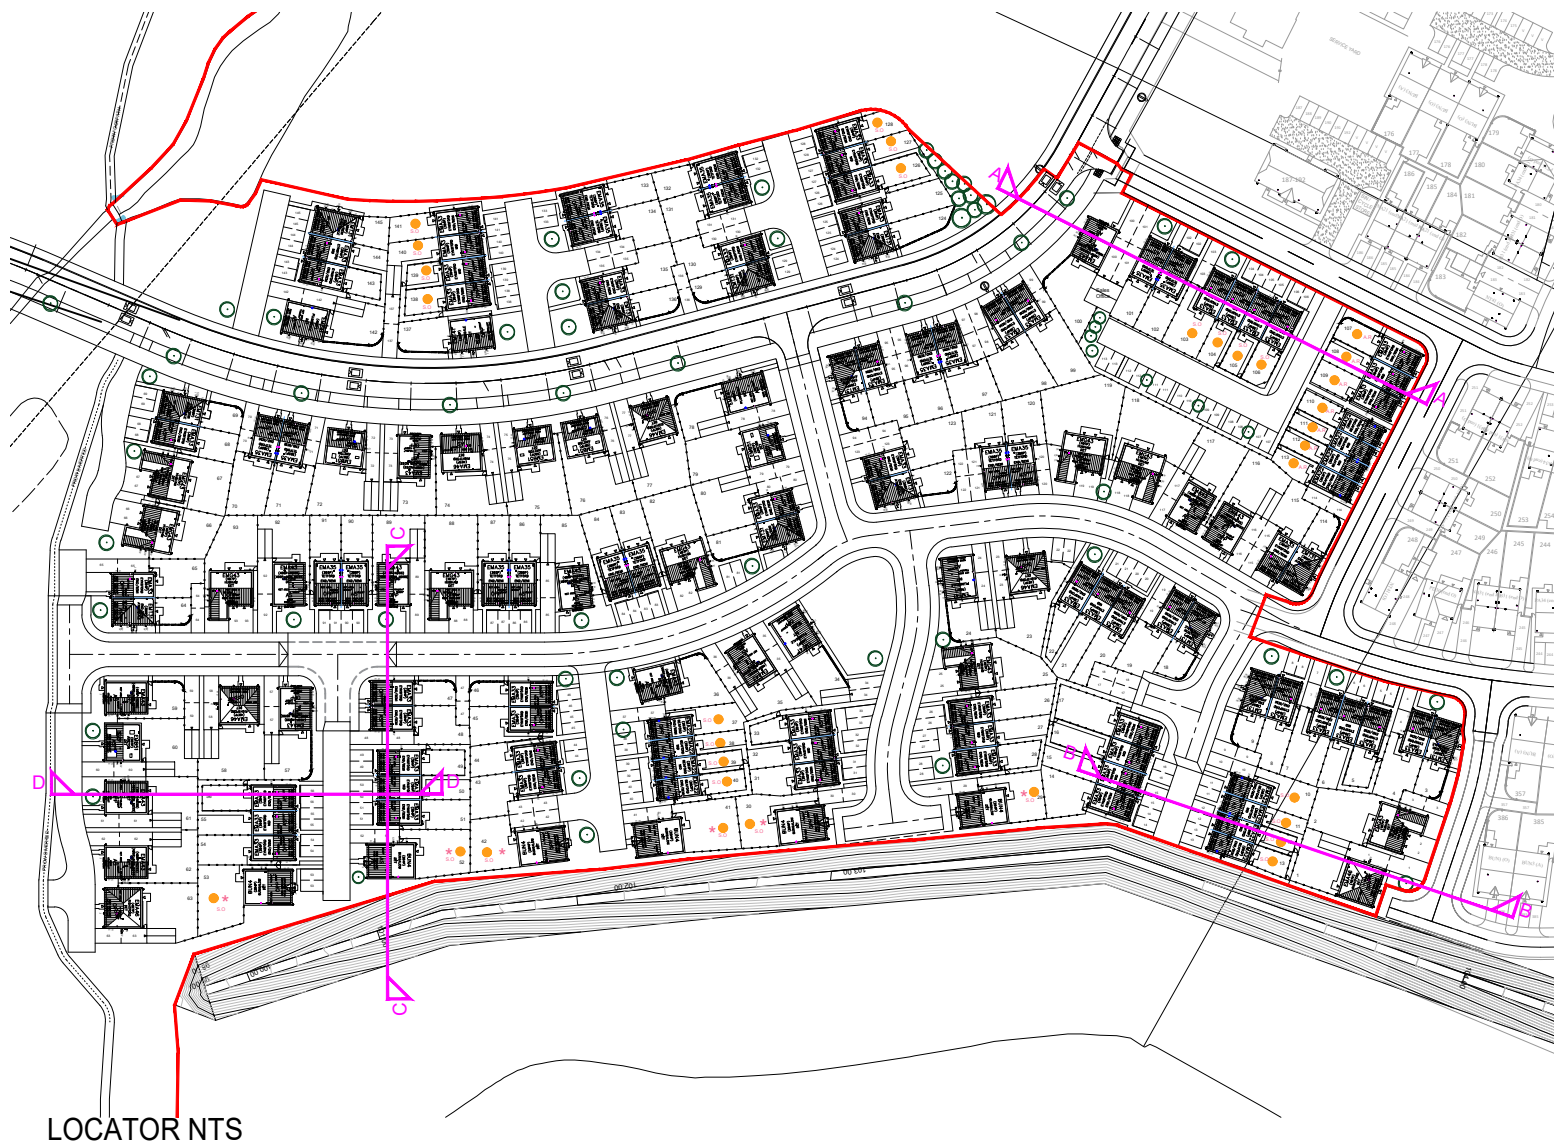

Revision:	By:	Date:
A - Updated to suit most recent layout	AP	07.03.25
Rev B - Speed cushion locations and no. increased	OKB	13.03.25
Rev C - Site boundary adjusted	OKB	01.04.25

Client:	Taylor Wimpey
Project Title:	Residential Development
Address:	Higher Standen Farm, Clitheroe
Drawing Title:	Proposed Site Section Phase 5
Drawing No:	TWHSF/SS01
Dwn:	OKB
Ckd:	GB
Date:	19/11/2024
Scale:	1:100
Paper Size:	A0
Rev:	C

