




Street Scene 4-4

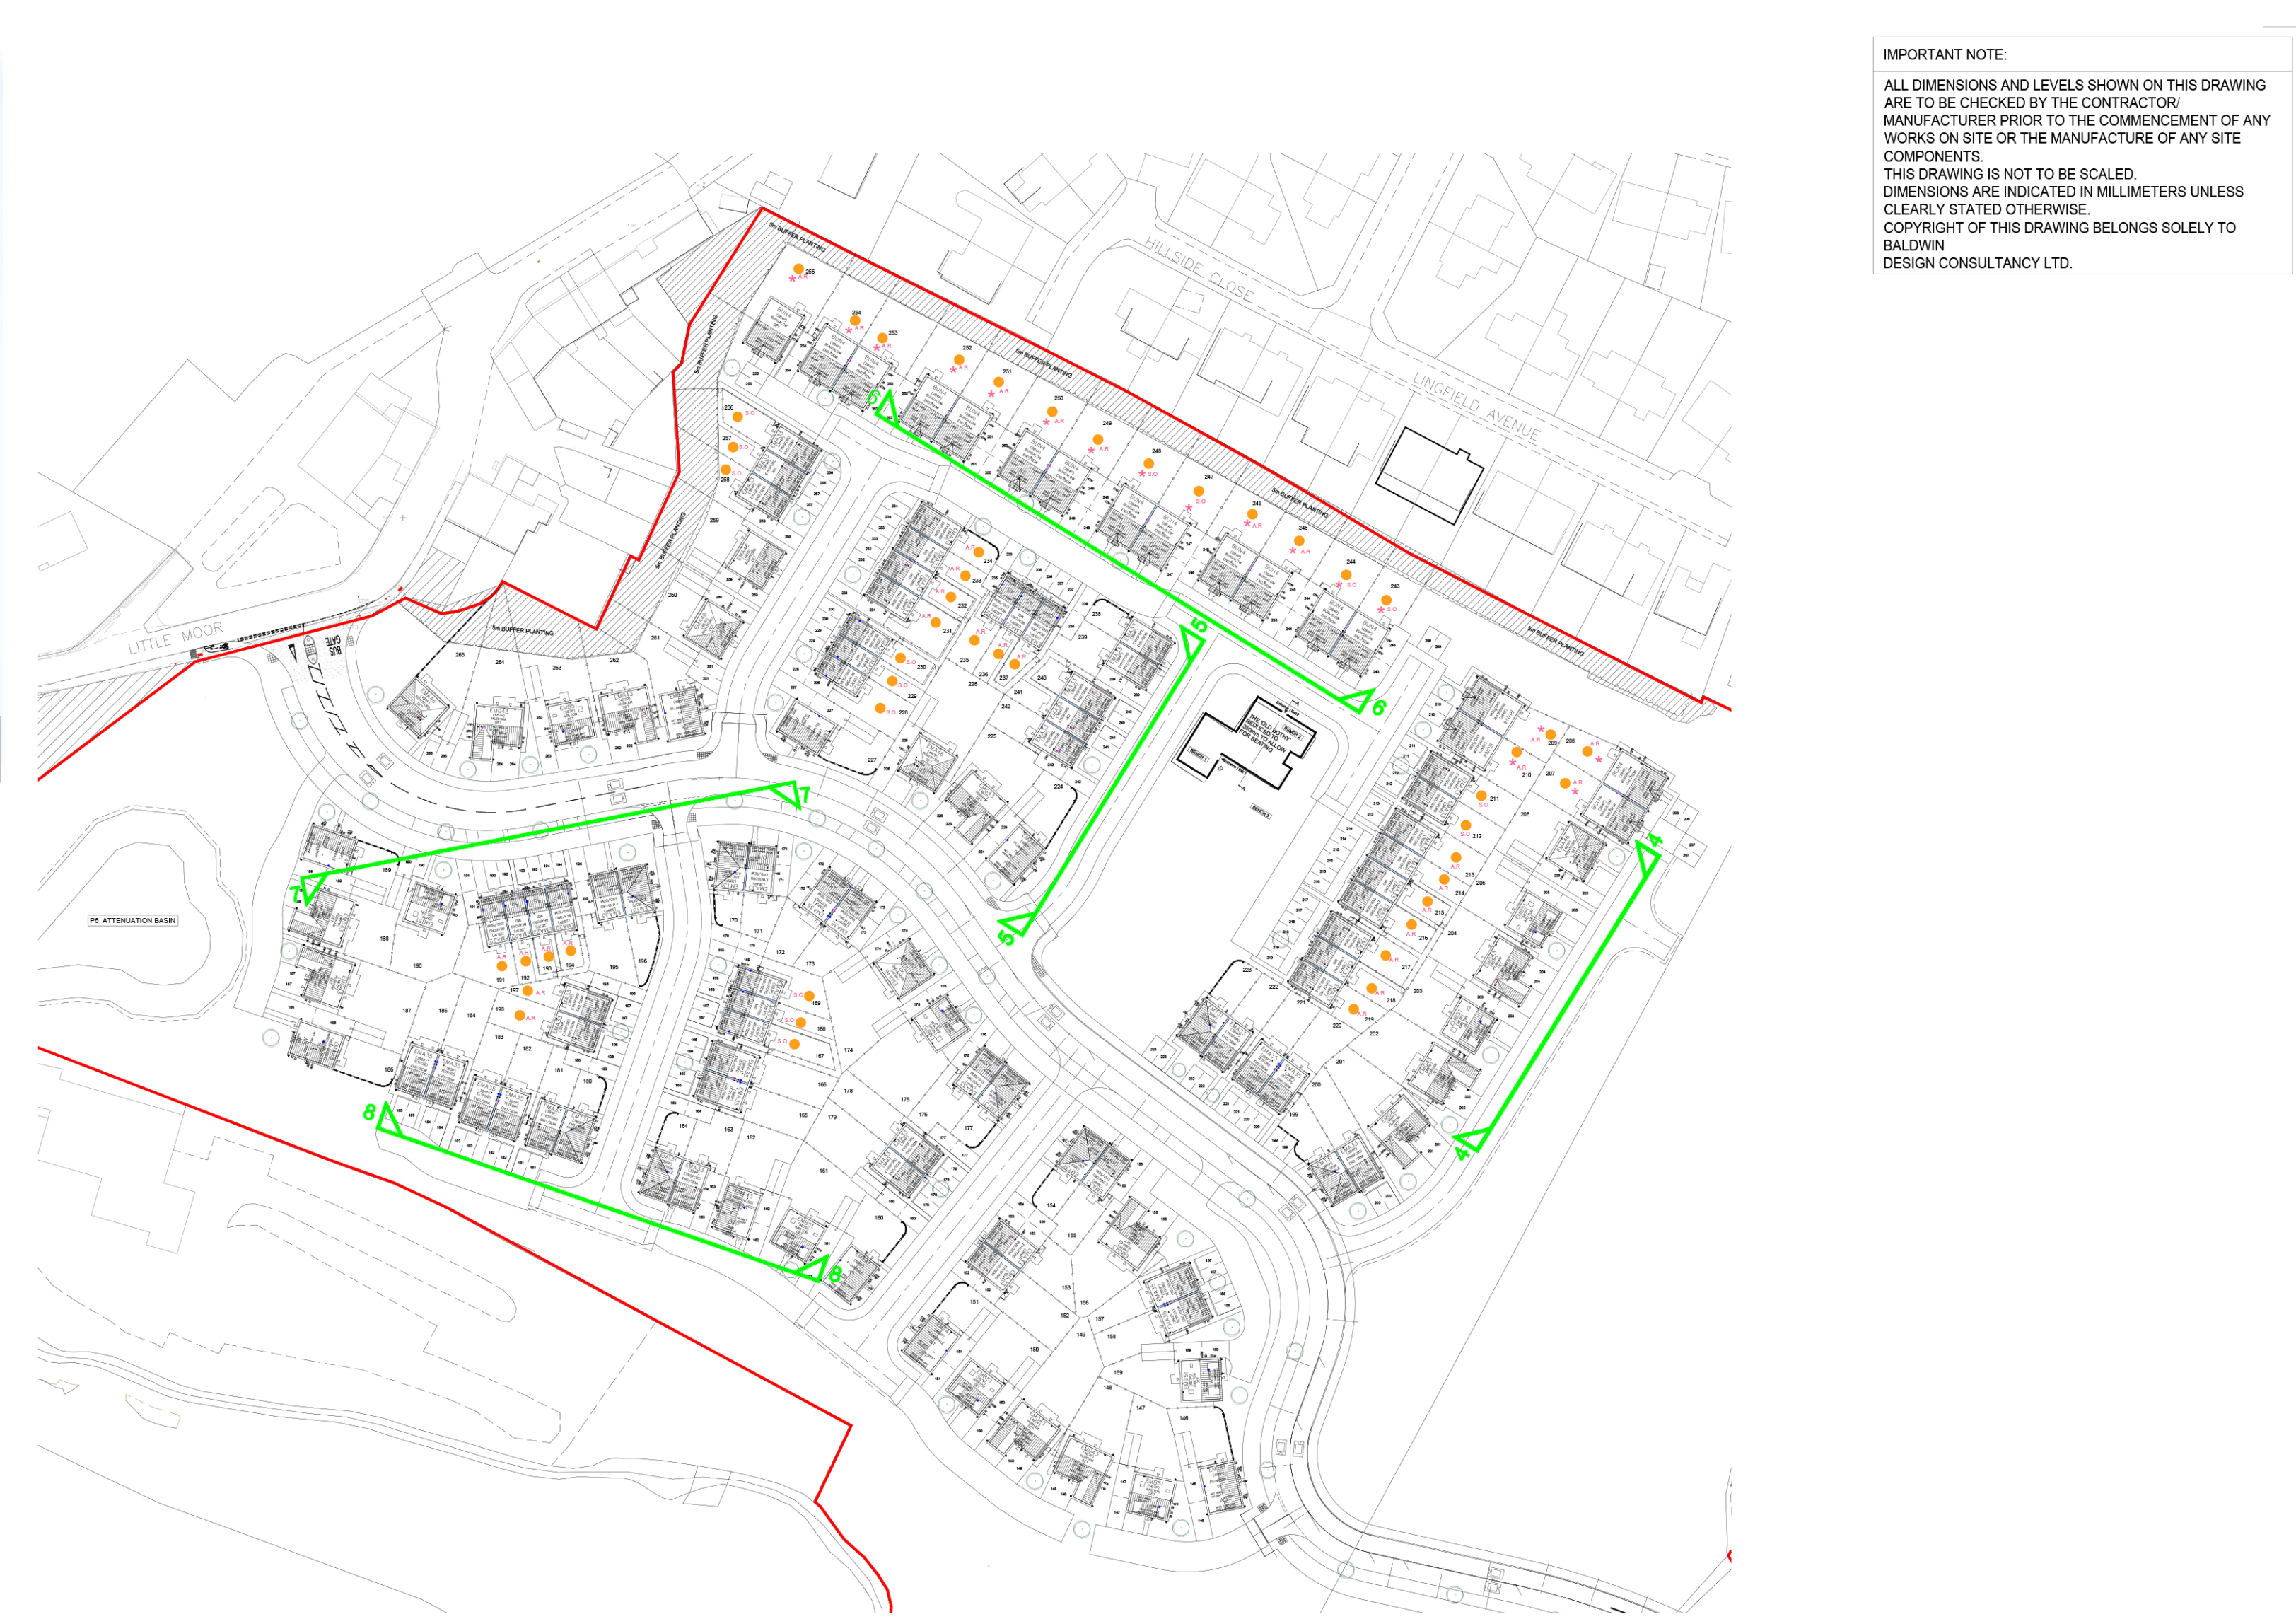


IMPORTANT NOTE:
ALL DIMENSIONS AND LEVELS SHOWN ON THIS DRAWING ARE TO BE CHECKED BY THE CONTRACTOR MANUFACTURER PRIOR TO THE COMMENCEMENT OF ANY WORKS ON SITE OR THE MANUFACTURE OF ANY SITE COMPONENTS.
THIS DRAWING IS NOT TO BE SCALED. DIMENSIONS ARE INDICATED IN MILLIMETERS UNLESS CLEARLY STATED OTHERWISE.
COPYRIGHT OF THIS DRAWING BELONGS SOLELY TO BALDWIN DESIGN CONSULTANCY LTD.

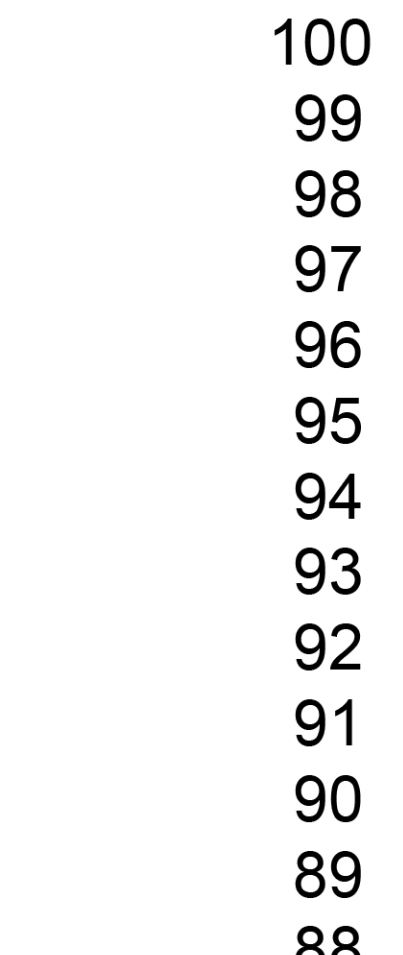



Street Scene 5-5

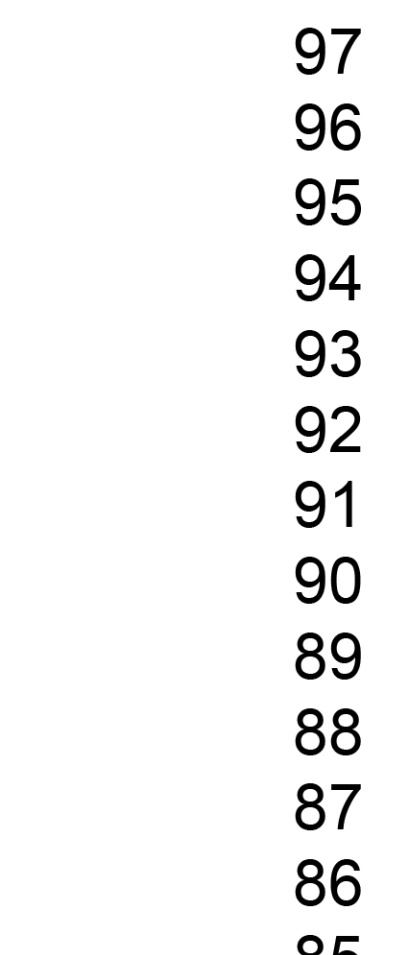

Street Scene 6-6

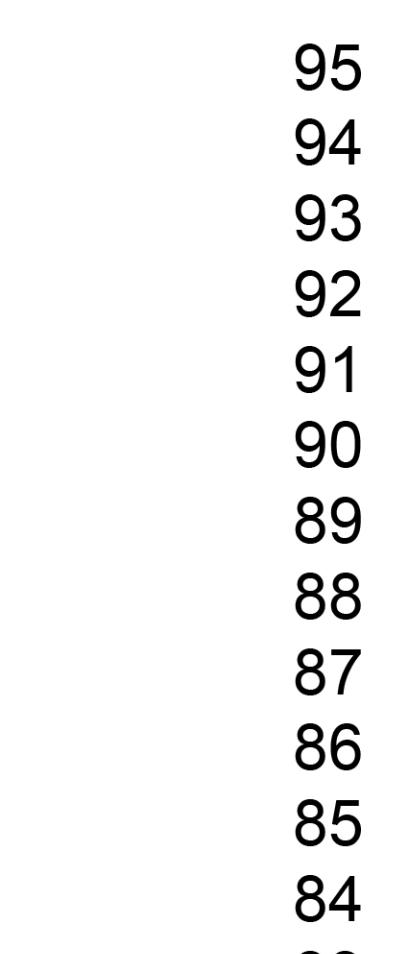

Street Scene 7-7

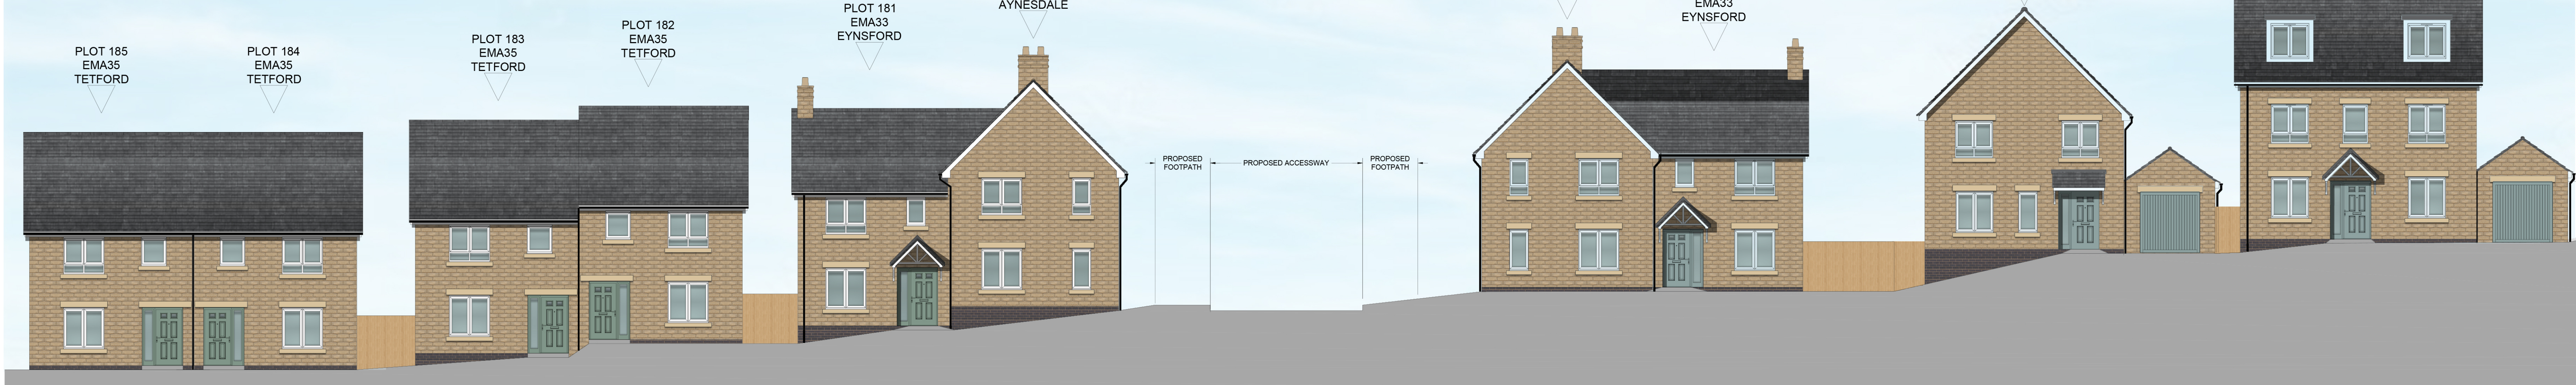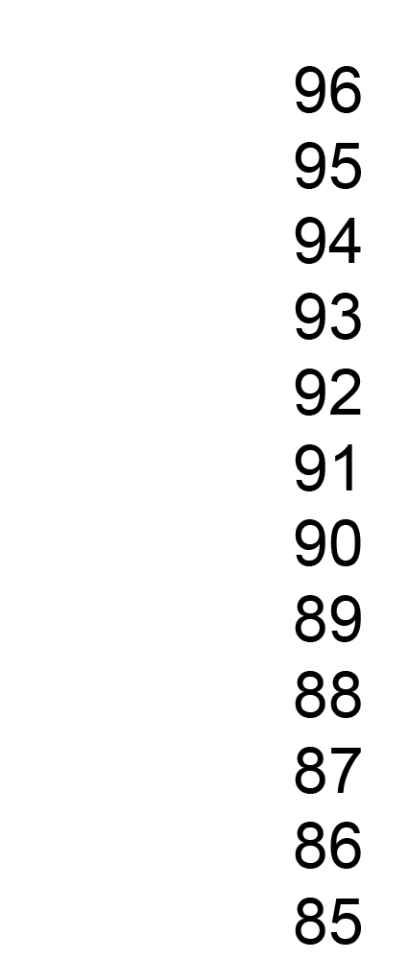

Street Scene 8-8



Revision	By	Date
A - Dummy Chimneys added to plots 163, 164, 170, 171, 180, 181, 195, 196, 224, 238, 239	OKB	07.03.25
Rev B - Speed cushion locations and no. increased	OKB	13.03.25
Rev C - Site boundary adjusted	OKB	01.04.25

	Client:	Taylor Wimpey
	Project Title:	Residential Development
	Address:	Higher Standen Farm, Clitheroe
	Drawing Title:	Proposed Street Scenes

Drawing No:	2211/2024
Drawn:	OKB
Checked:	GB
Scale:	1:100
Sheet:	A0
Page:	C