
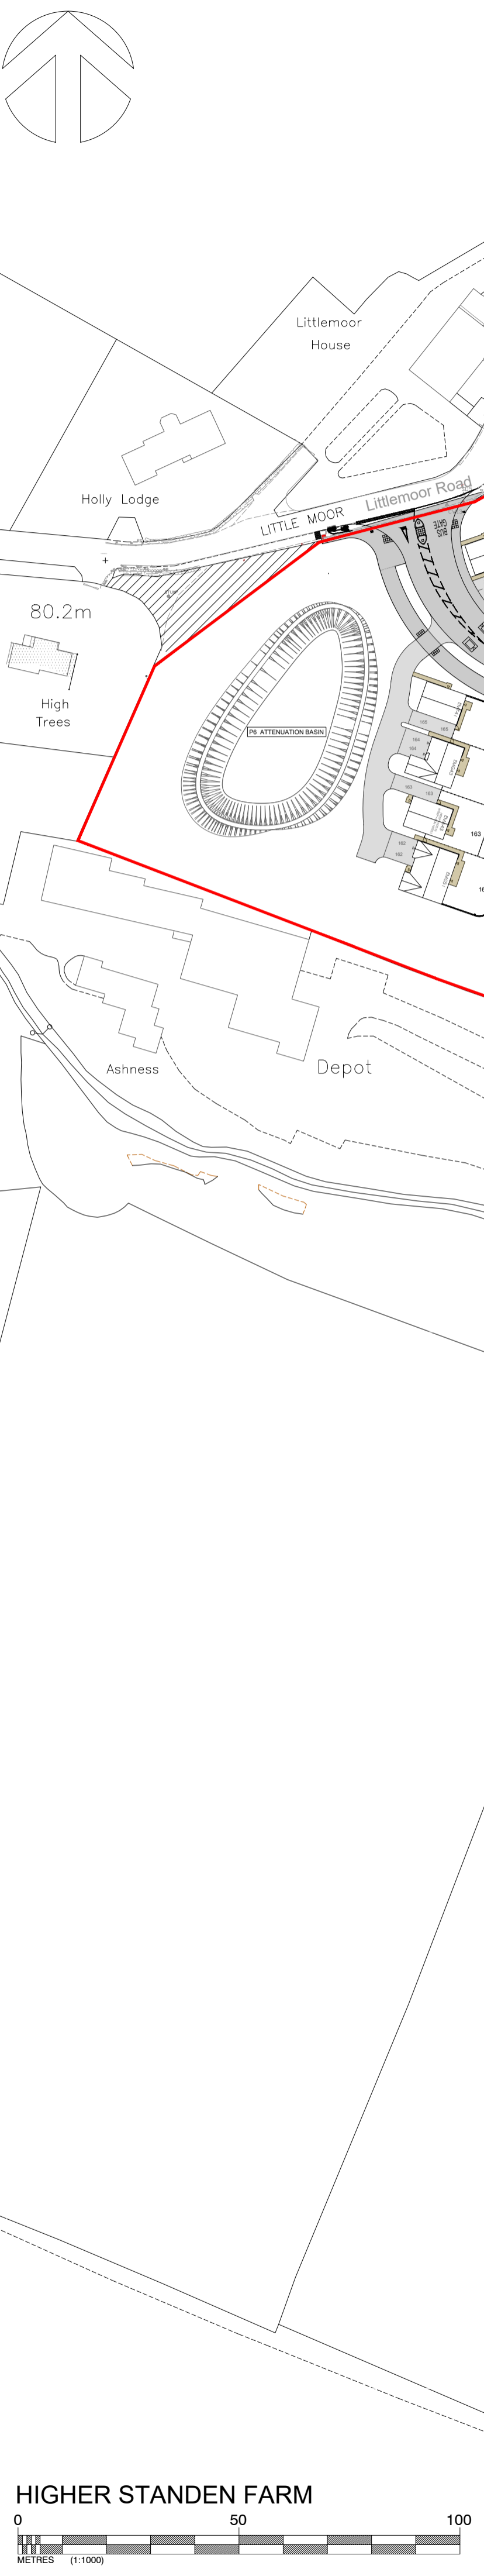


HARDSTANDING PLAN

- Legend**
- Application Site Boundary
 - Redirected PROW
 - Black Tarmacadam to Road & Pavement
 - Black Tarmacadam to Shared Drive & parking
 - Concrete Paving Flags to private paths
 - Hoggin to public paths
 - Mowed grass public path

See drawing P22-0161.004 for LEAP detail

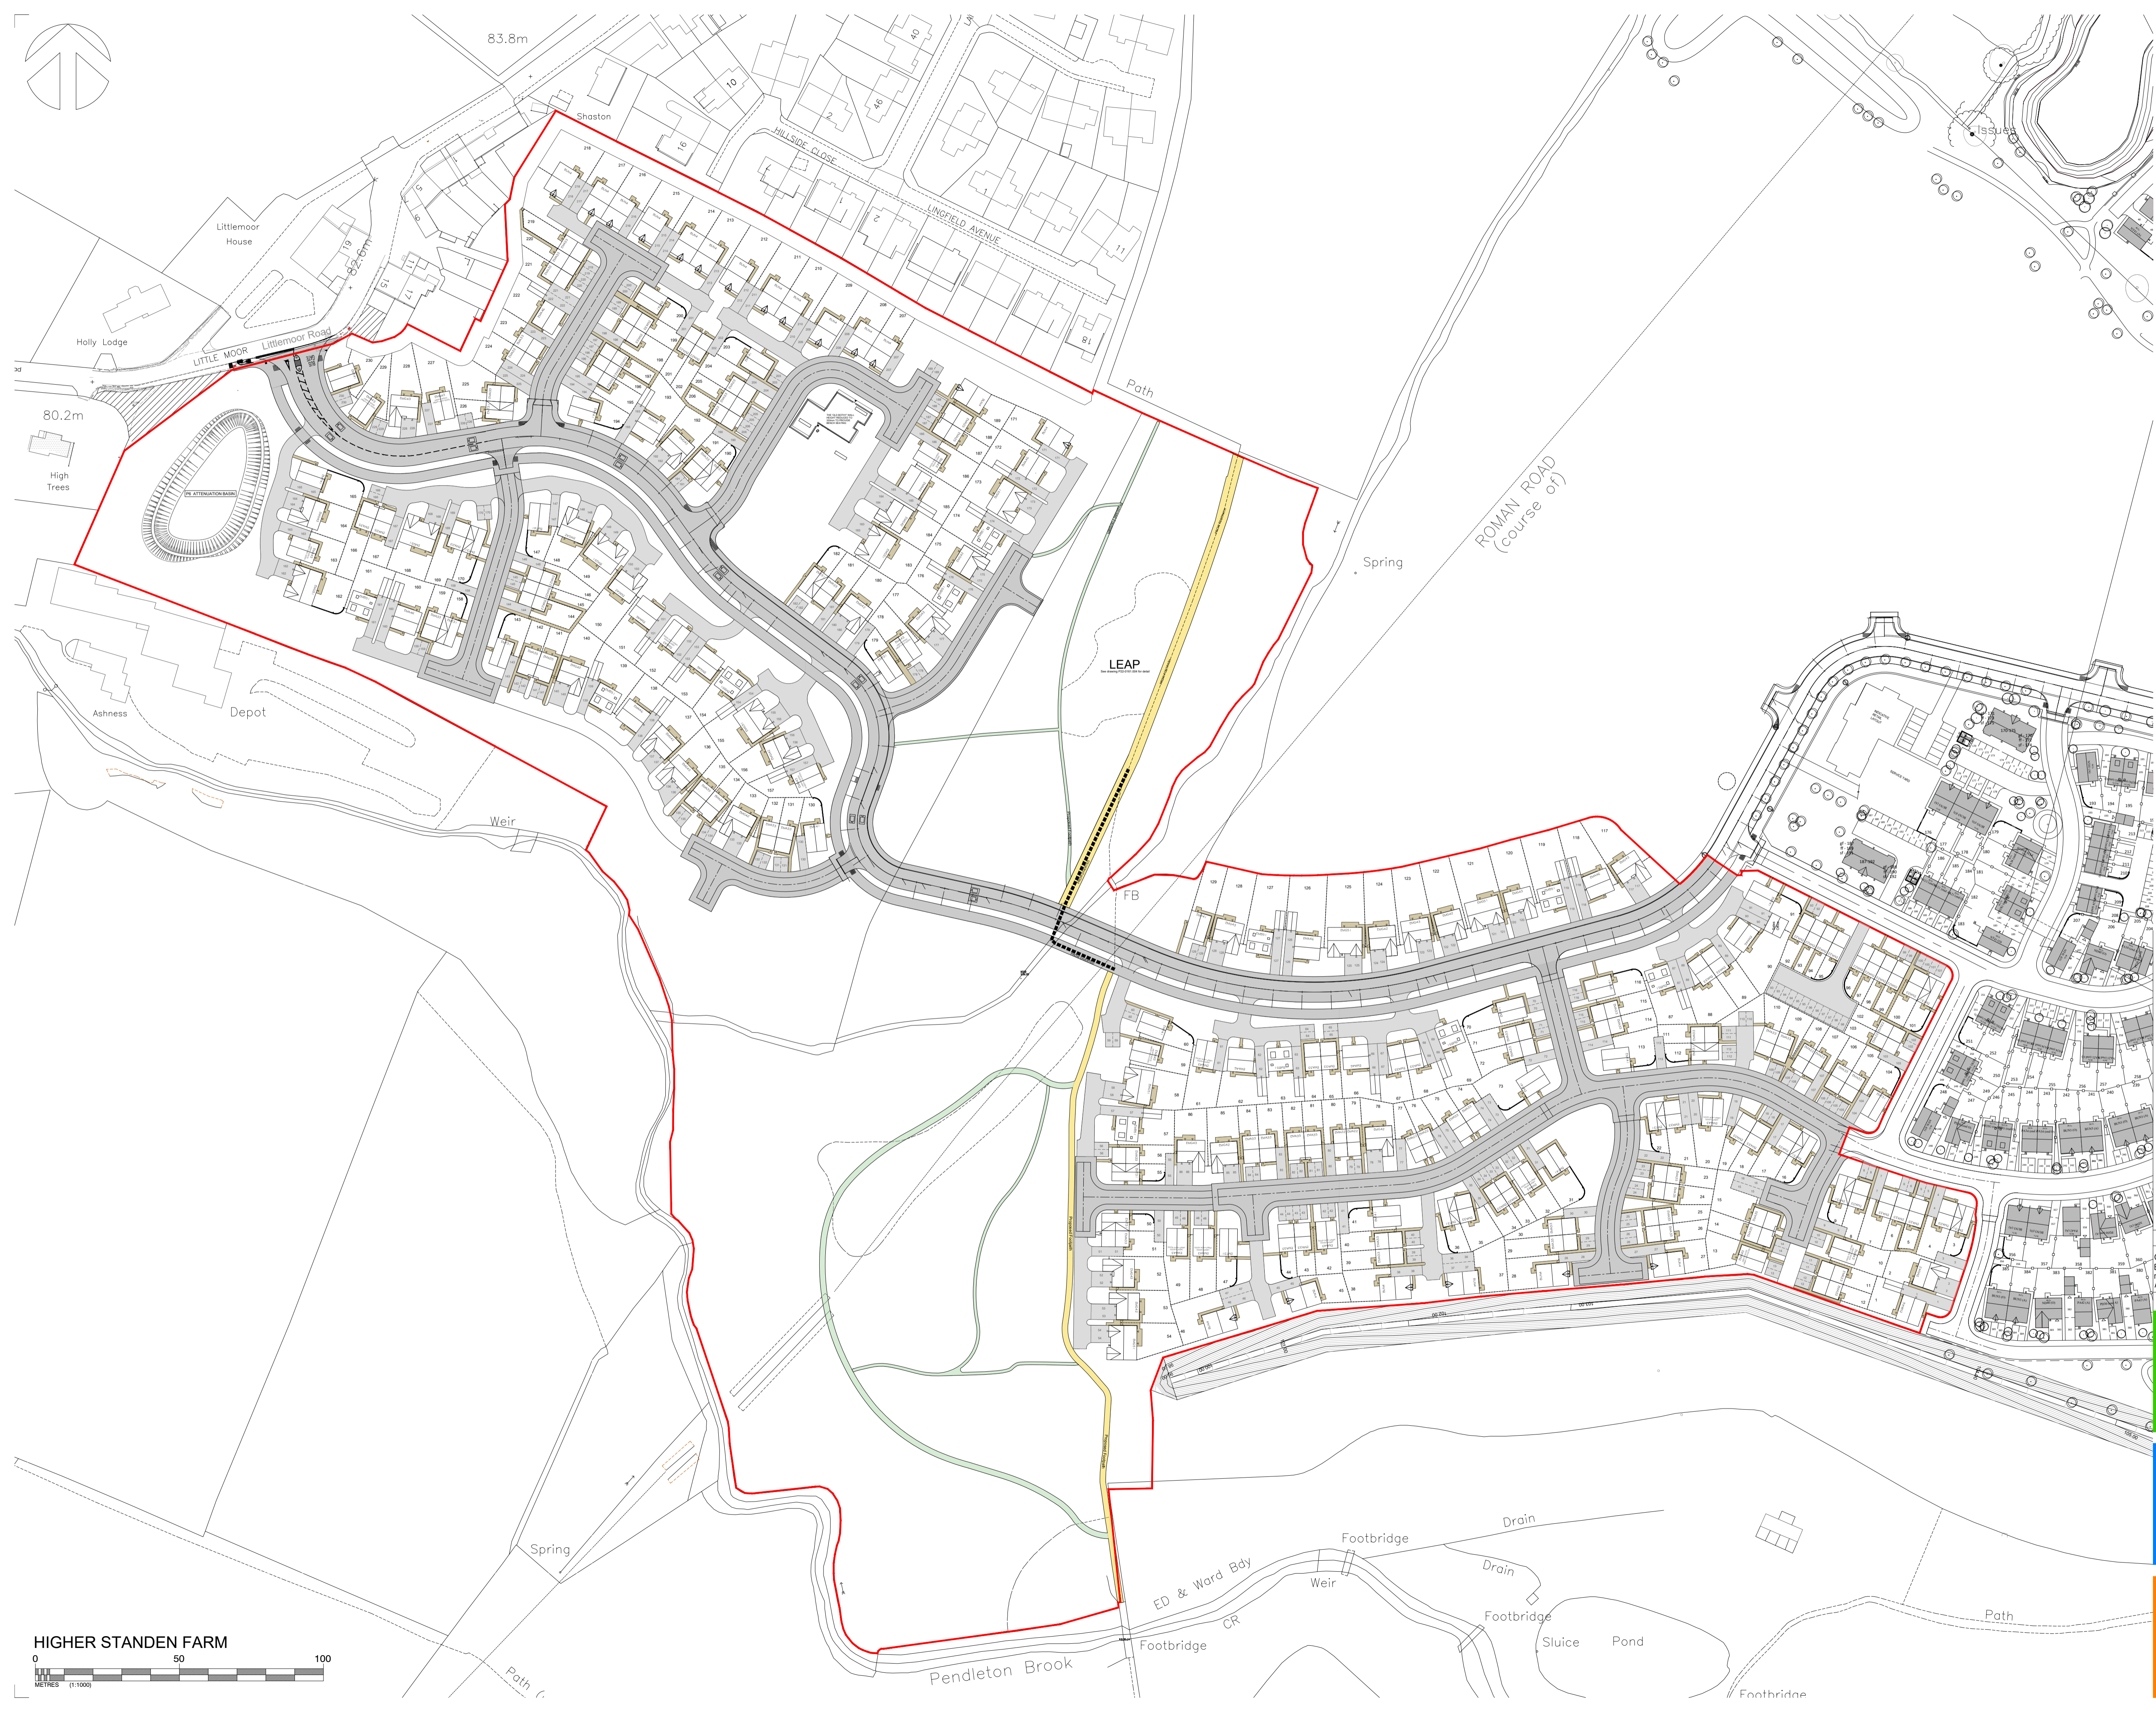

Revision:	By:	Date:
C - PROW material amended	CRD	05.06.2024
B - LEAP position and size amended, path added and material changed	CRD	05.06.2024
A - LEAP position and size amended, path material changed	CRD	03.06.2024

PLANNING DRAWING

Client:
Taylor Wimpey

Project Title:
Residential Development PHASES 5 & 6

Address:
 Higher Standen Farm, Clitheroe

Drawing Title:
 Hardstanding Plan

Drawing No:
 TW/HSF/HSP/03

Dwn:	Ckd:	Date:
CRD	GB	22.04.26

Scale: 1:1000 Paper Size: A1 Rev: **C**

