
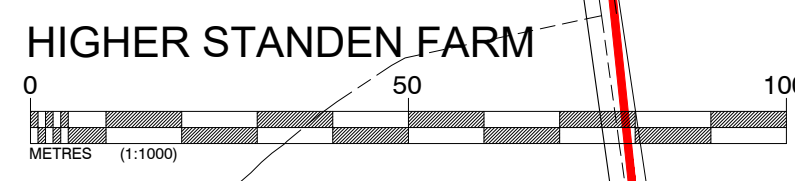


IMPORTANT NOTE:
ALL DIMENSIONS AND LEVELS SHOWN ON THIS DRAWING ARE TO BE CHECKED BY THE CONTRACTOR/ MANUFACTURER PRIOR TO THE COMMENCEMENT OF ANY WORKS ON SITE OR THE MANUFACTURE OF ANY SITE COMPONENTS.
THIS DRAWING IS NOT TO BE SCALED.
DIMENSIONS ARE INDICATED IN MILLIMETRES UNLESS CLEARLY STATED OTHERWISE.
COPYRIGHT OF THIS DRAWING BELONGS SOLELY TO BALDWIN DESIGN CONSULTANCY LTD.

- Legend**
- Application Site Boundary
 - Bin Collection Point
 - Route of Bin Access
 - Bin Storage Location

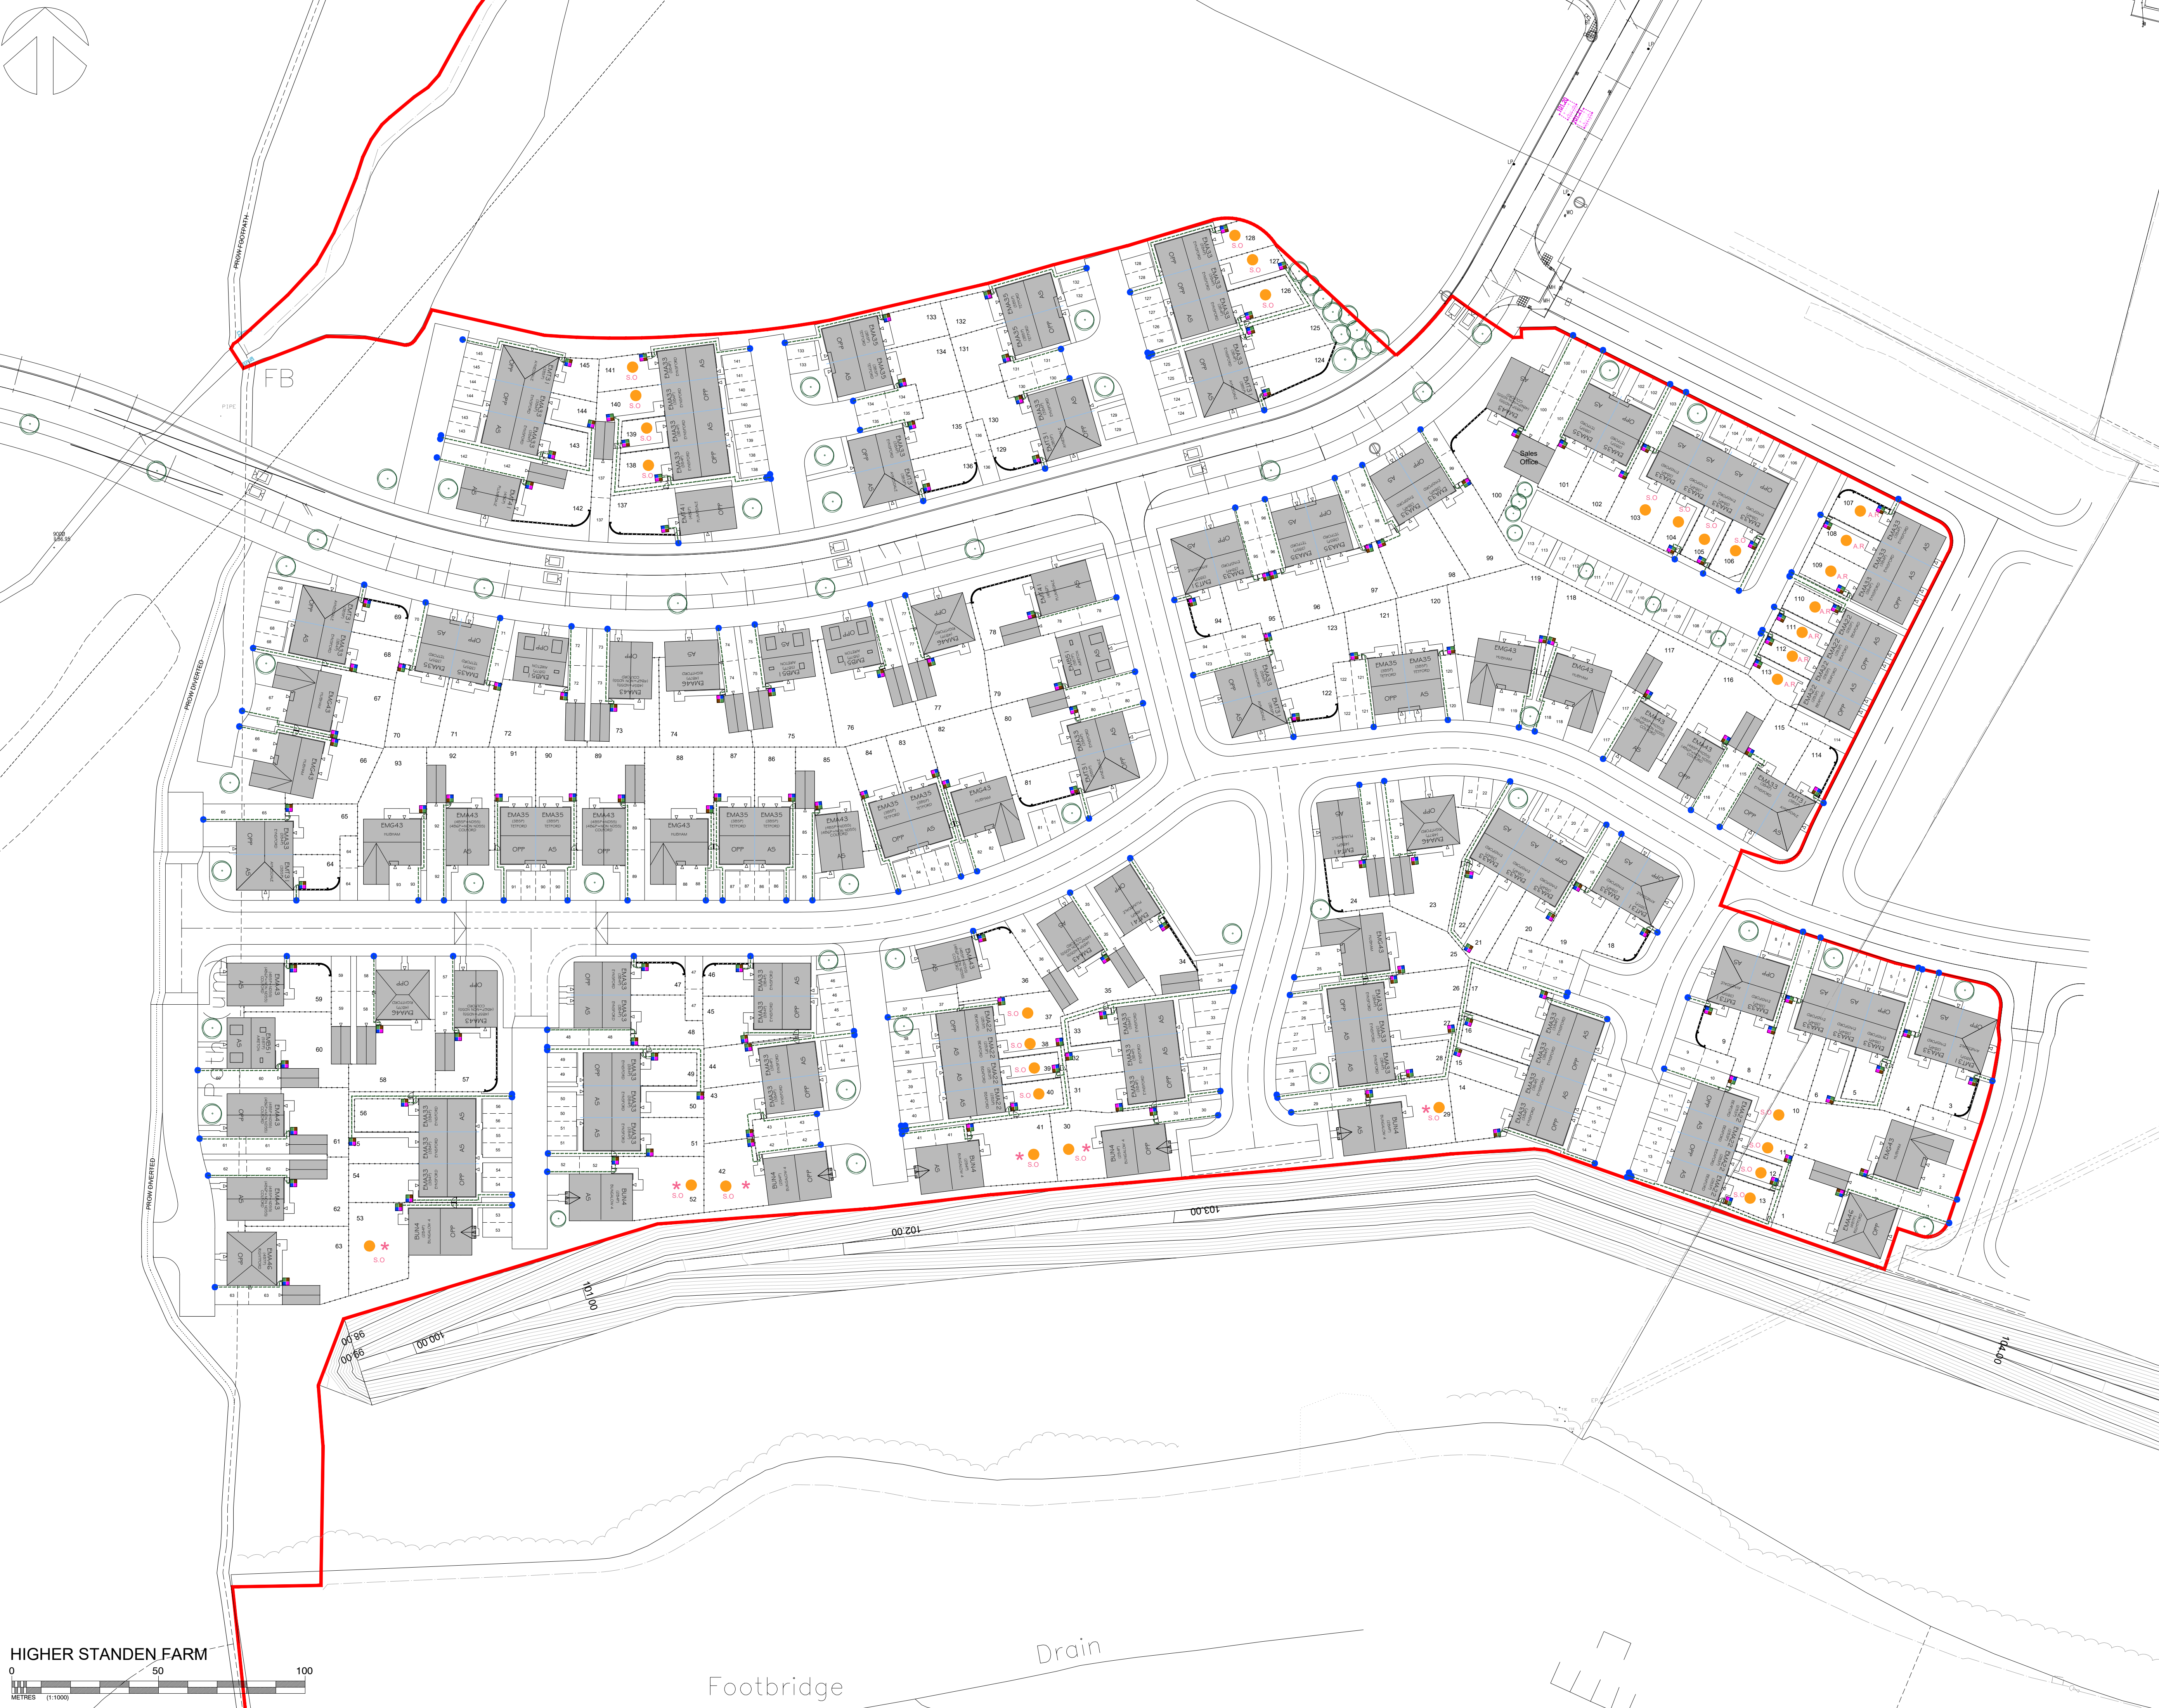

Revision:	By:	Date:
Rev A - Updated to suit most recent layout	AP	07.03.25
Rev B - Speed cushion locations and no. increased	OKB	13.03.25
Rev C - General amendments. Site boundary adjusted.	OKB	27.03.25

PLANNING DRAWING

Client:
Taylor Wimpey

Project Title:
Residential Development

Address:
Higher Standen Farm, Clitheroe

Drawing Title:
Waste Management Plan
Phase 5

Drawing No:
TW/HSF/WMP/01

Dwn: OKB Ckd: GB Date: 22/11/24

Scale: 1:500 Paper Size: A1 Rev: C

4 Morris Walk, Pennington Wharf, Poulton, Leigh, Warr. W17 4EZ
email: enquiries@baldwindesign.net
www.baldwindesign.net
baldwin design