


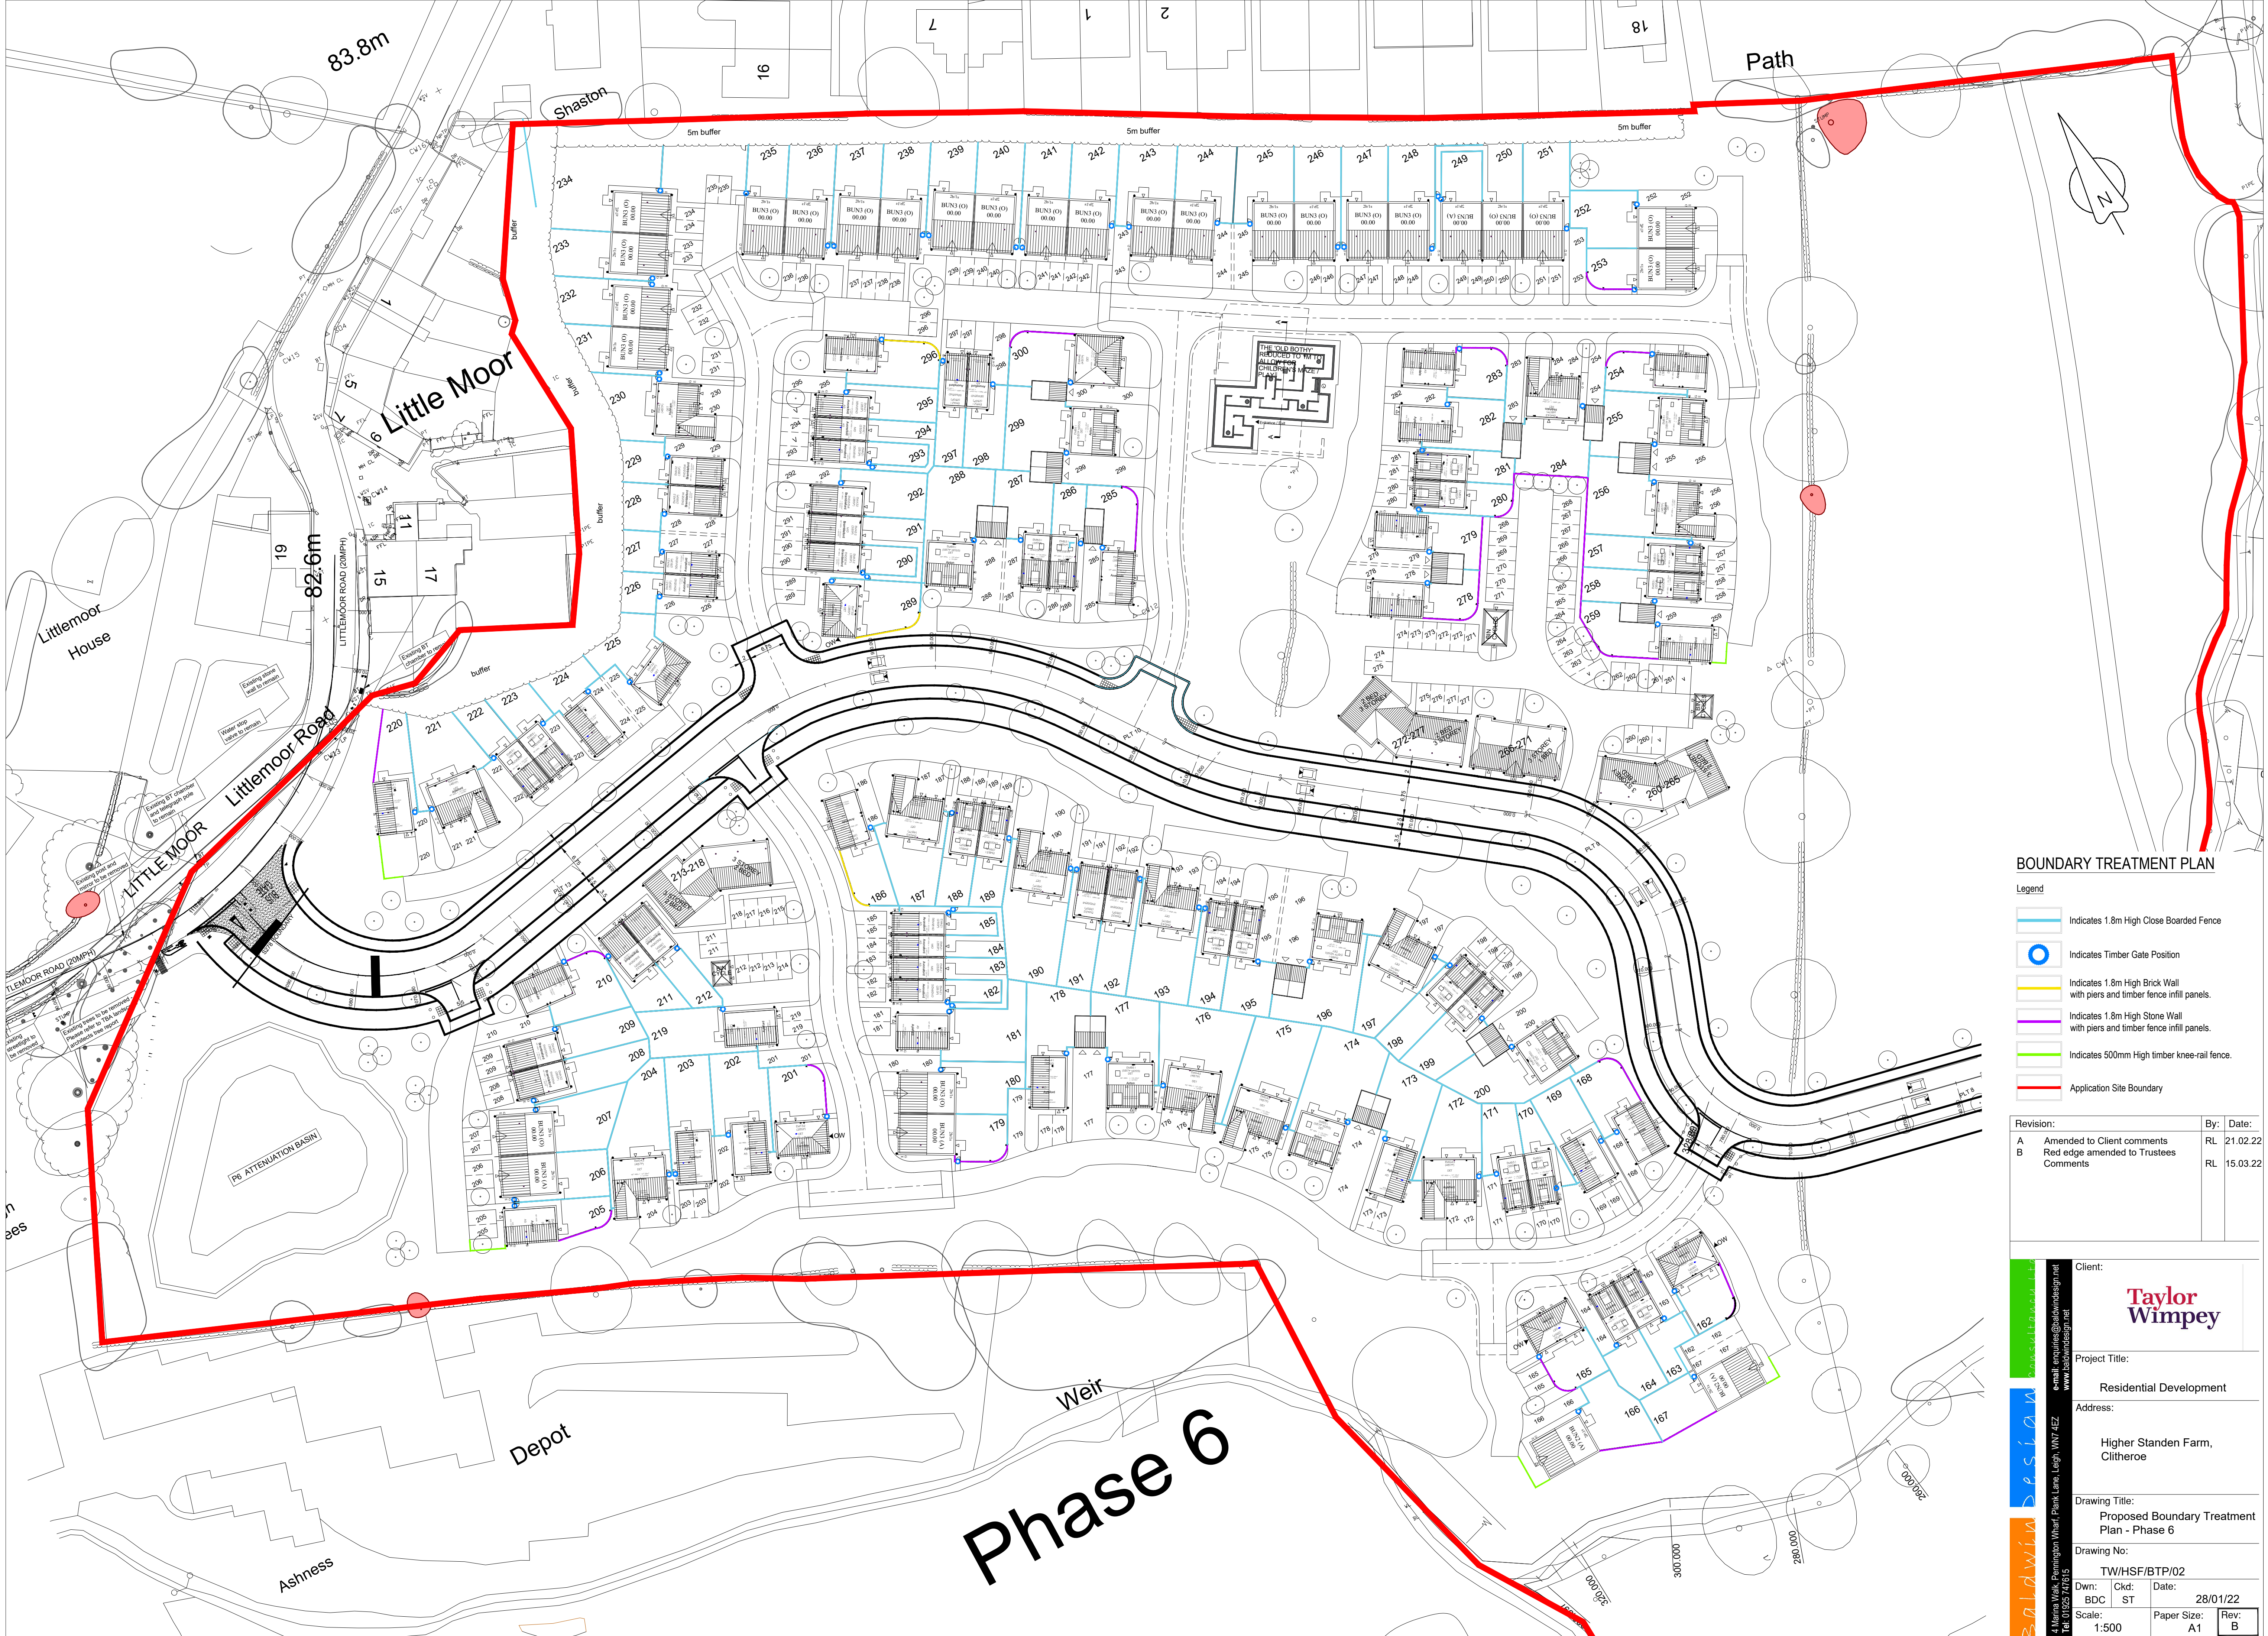

BOUNDARY TREATMENT PLAN

- Legend
- Indicates 1.8m High Close Boarded Fence
 - Indicates Timber Gate Position
 - Indicates 1.8m High Brick Wall with piers and timber fence infill panels.
 - Indicates 1.8m High Stone Wall with piers and timber fence infill panels.
 - Indicates 500mm High timber knee-rail fence.
 - Application Site Boundary

Revision:		By:	Date:
A	Amended to Client comments	RL	21.02.22
B	Red edge amended to Trustees Comments	RL	15.03.22

e-mail: enquiries@adwin.co.uk
www.adwindesign.net

4 Marina Walk, Pennington Wharf, Park Lane, Leigh, WN7 4EZ
Tel: 01957 77615

Client:

Taylor Wimpey

Project Title:

Residential Development

Address:

Higher Standen Farm, Clitheroe

Drawing Title:

Proposed Boundary Treatment Plan - Phase 6

Drawing No:

TW/HSF/BTP/02

Dwn: BDC

Ckd: ST

Date: 28/01/22

Scale: 1:500

Paper Size: A1

Rev: B